


SIDEWALK AT 8TH ST
SCALE 3/4" = 1'-0"

SIDEWALK AT JUDSON & GUM
SCALE 3/4" = 1'-0"


PARKING LOT CURB
SCALE 3/4" = 1'-0"

PLANT LEGEND


- ELONVUS SARCOXIE
- TAXUS WARDI
- TAXUS DENSIFORMIS
- EUROPEAN WHITE BIRCH

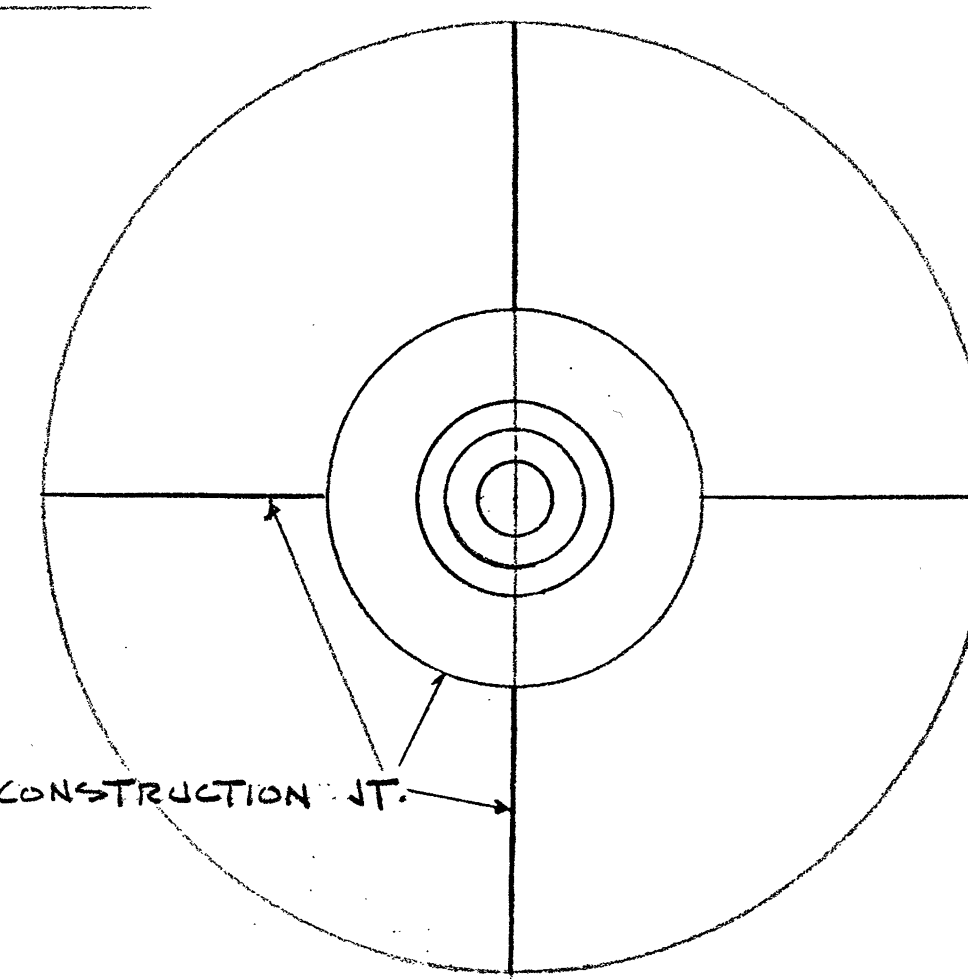

PLAN of FLAG POLE
SCALE 3/4" = 1'-0"
30' FLAG POLE
AS SPECIFIED

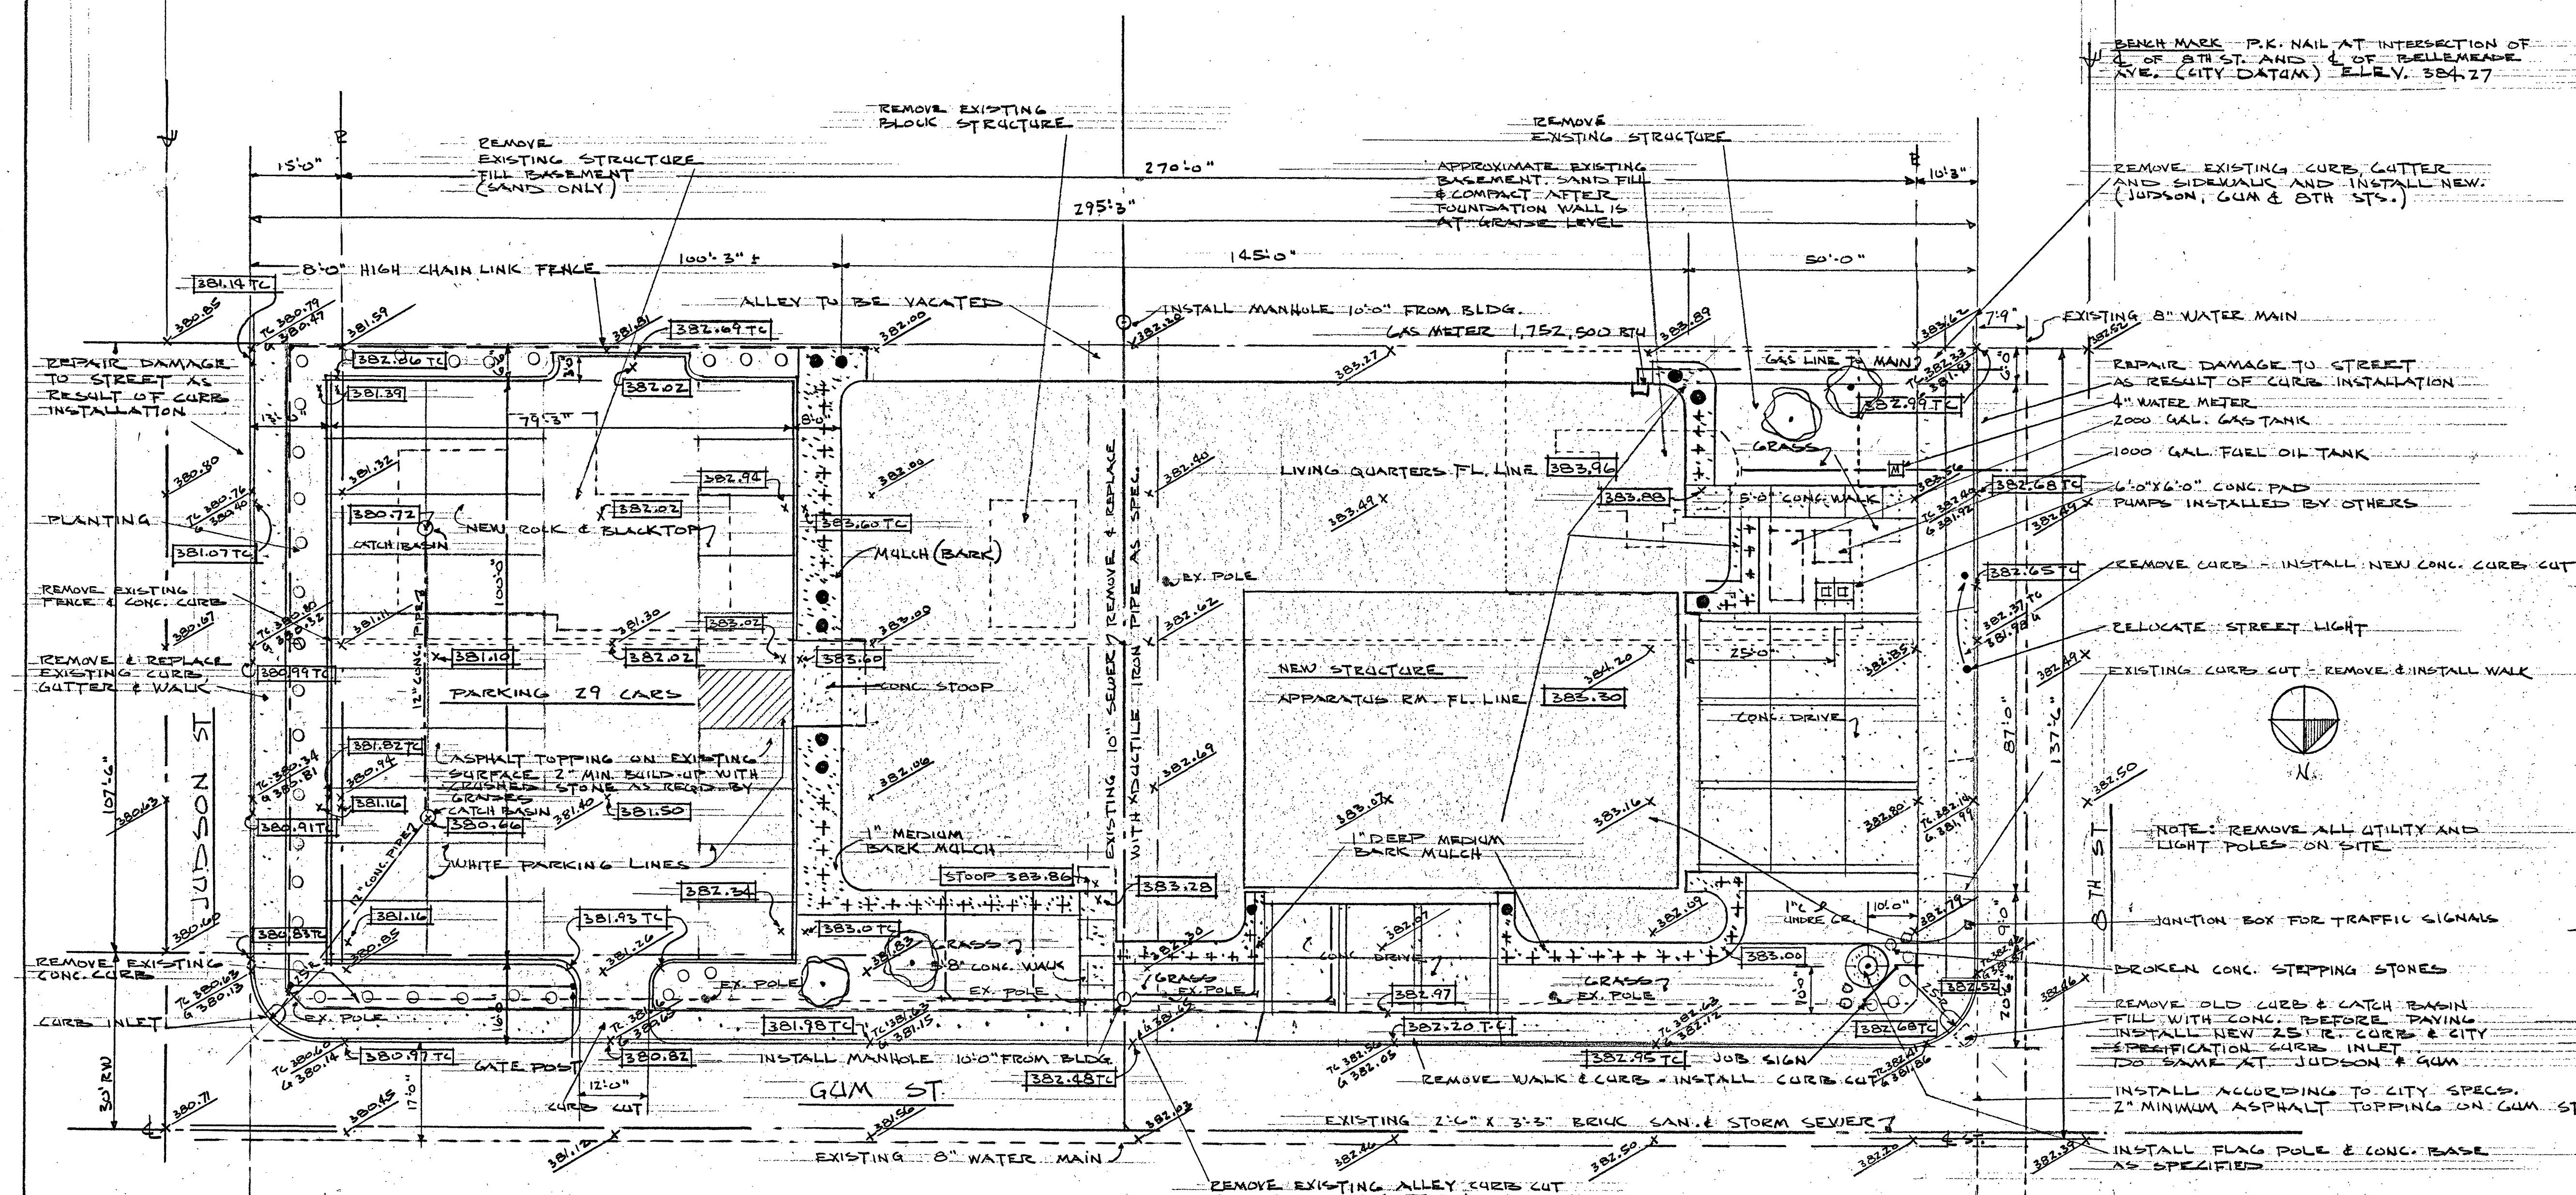

SITE PLAN
SCALE 1/16" = 1'-0"

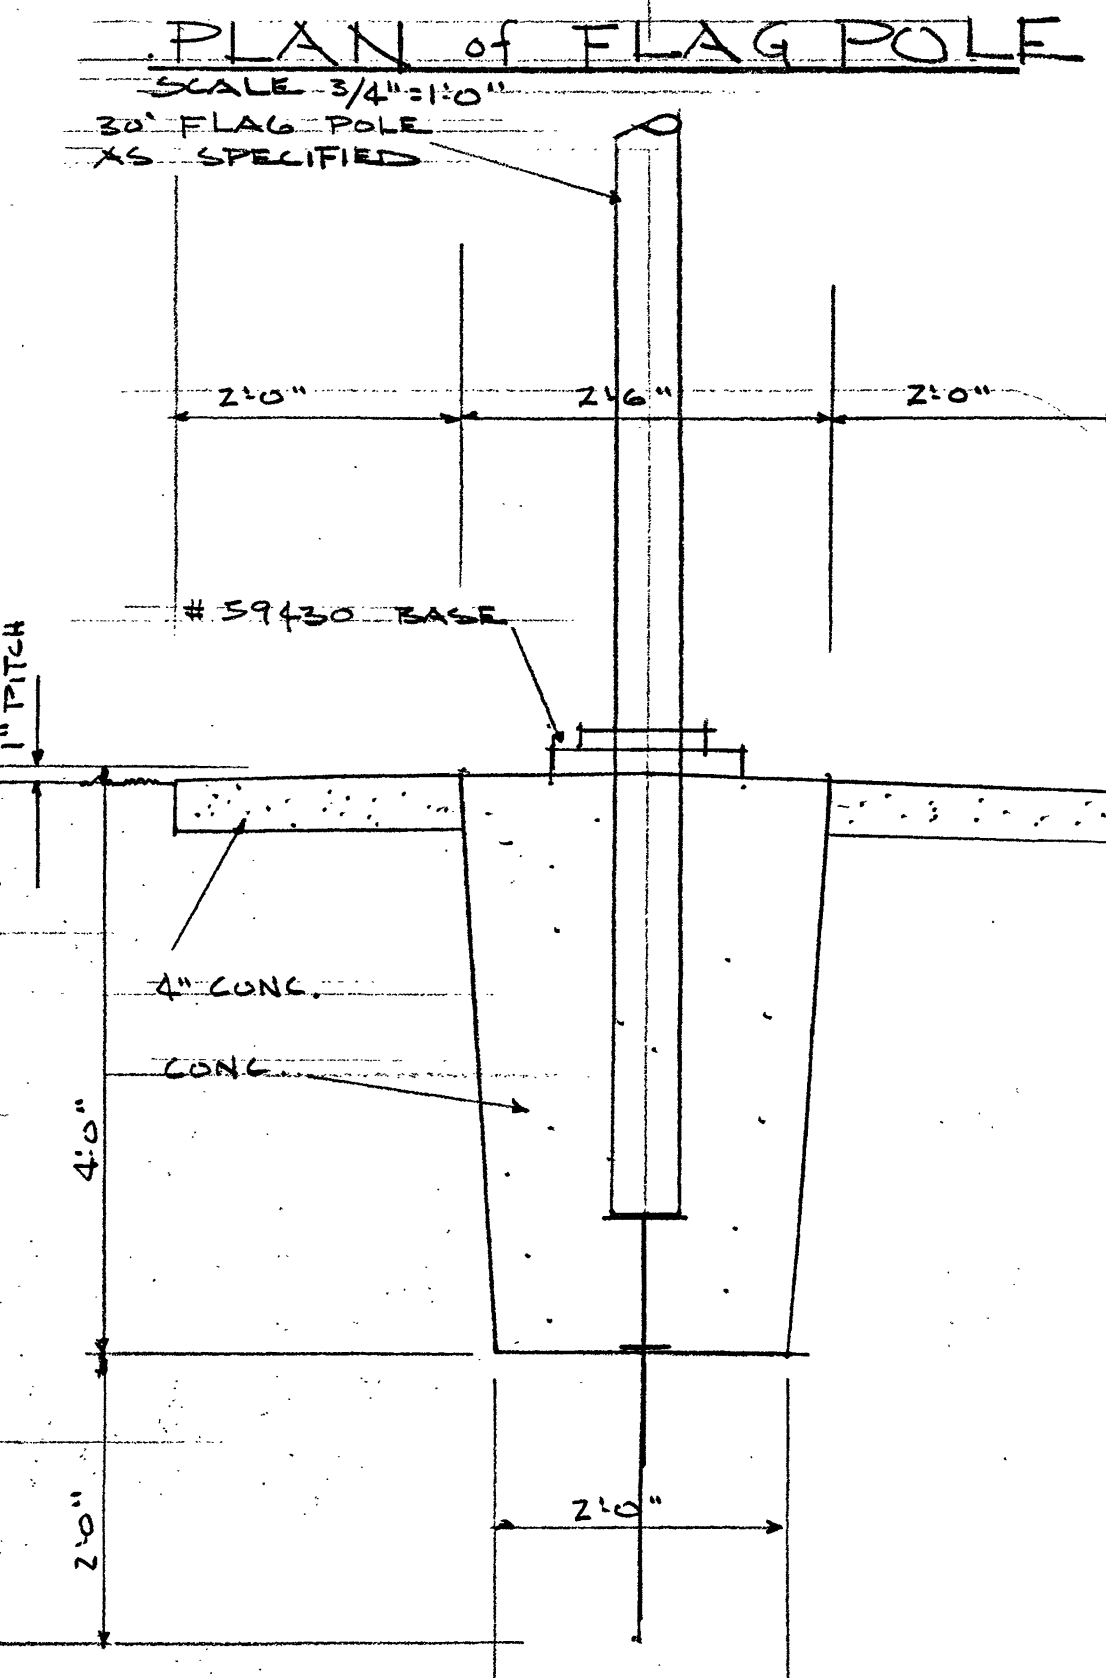

SECTION of FLAG POLE
SCALE 3/4" = 1'-0"

FIRE STATION NO. 1 FOR THE CITY OF		DATED
EVANSVILLE INDIANA		JAN
8TH AND GUM EVANSVILLE, INDIANA		1970
JACK R. KINKEL AND SON ARCHITECTS S.A.		SHEET
320 NW 7TH ST. EVANSVILLE, INDIANA 47708		1
		OF 10