


File: J:\ENGINEER\AUTOCAD\Standards\Detail Drawings\Sewer\WW-21--Final Backfill and Traffic Influence Detail.dwg

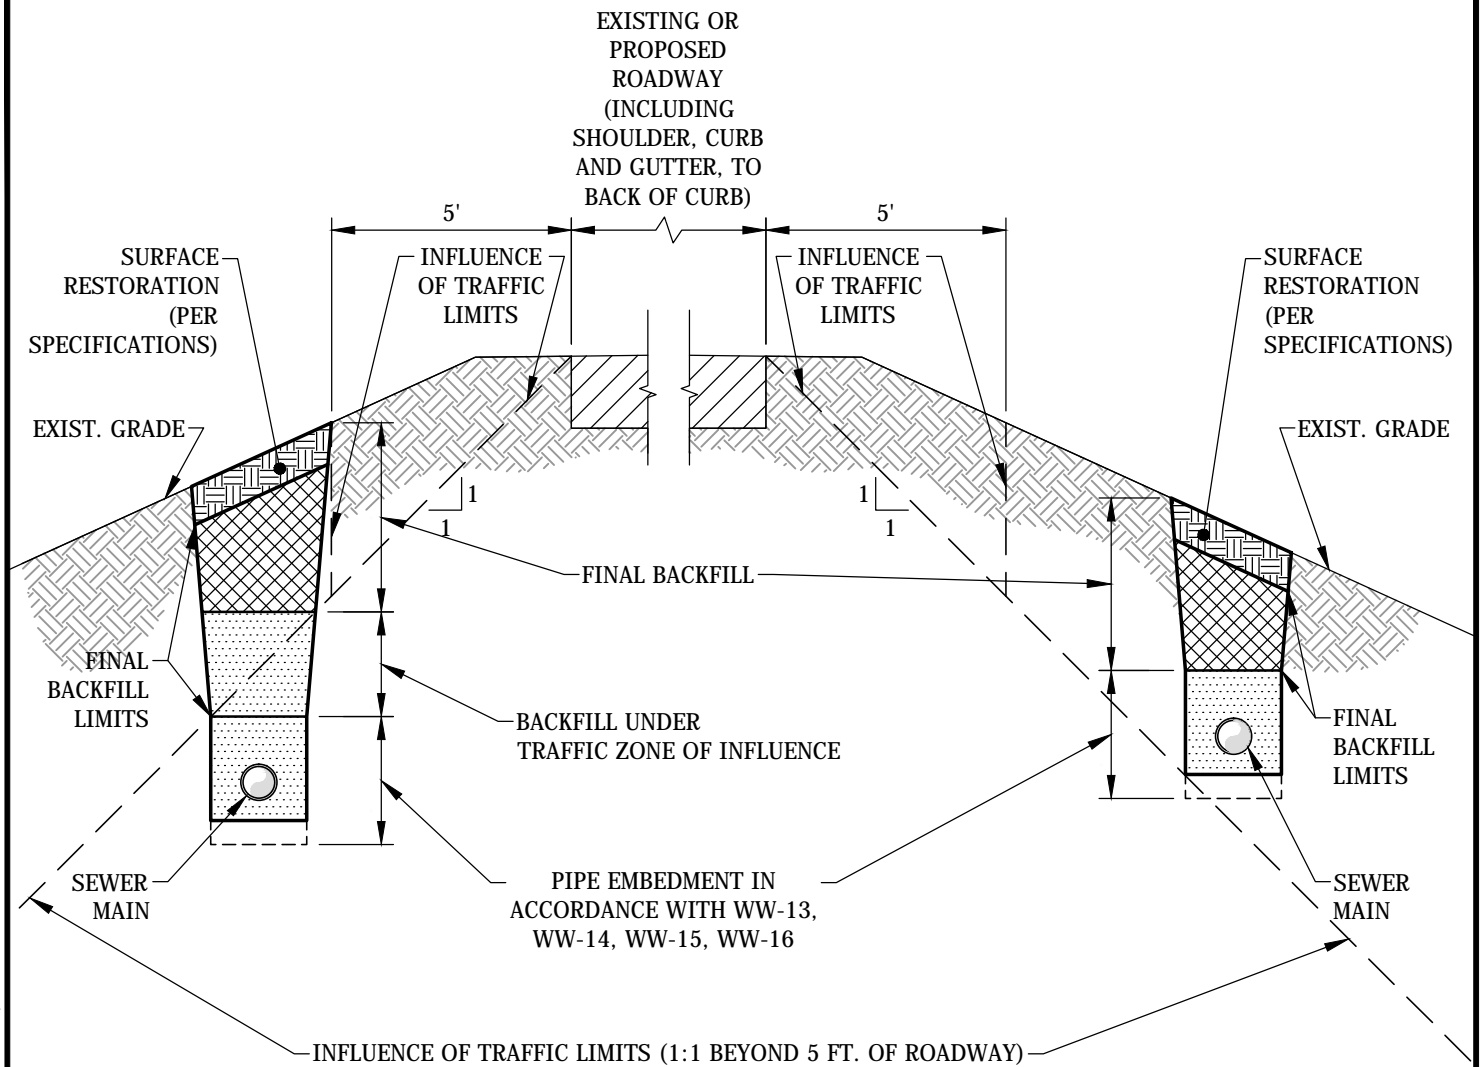

**NOTES:**

1. BEDDING AND BACKFILL SHALL CONFORM TO DETAILS WW-13, WW-14, WW-15, WW-16.
2. FOR SEWERS GREATER THAN FIVE FEET FROM THE EDGE OF EXISTING OR PROPOSED ROADWAY, ANY PORTION OF THE TRENCH BELOW THE ZONE OF TRAFFIC INFLUENCE SHALL BE BACKFILLED IN ACCORDANCE WITH THE STREET JURISDICTION REQUIREMENTS.



## FINAL BACKFILL AND TRAFFIC INFLUENCE DETAIL

Approved: 11/10/15

Approved By: Michael D. Labitzke, P.E.

Adopted: 11/10/15

Scale: N.T.S.

Figure

WW-21