


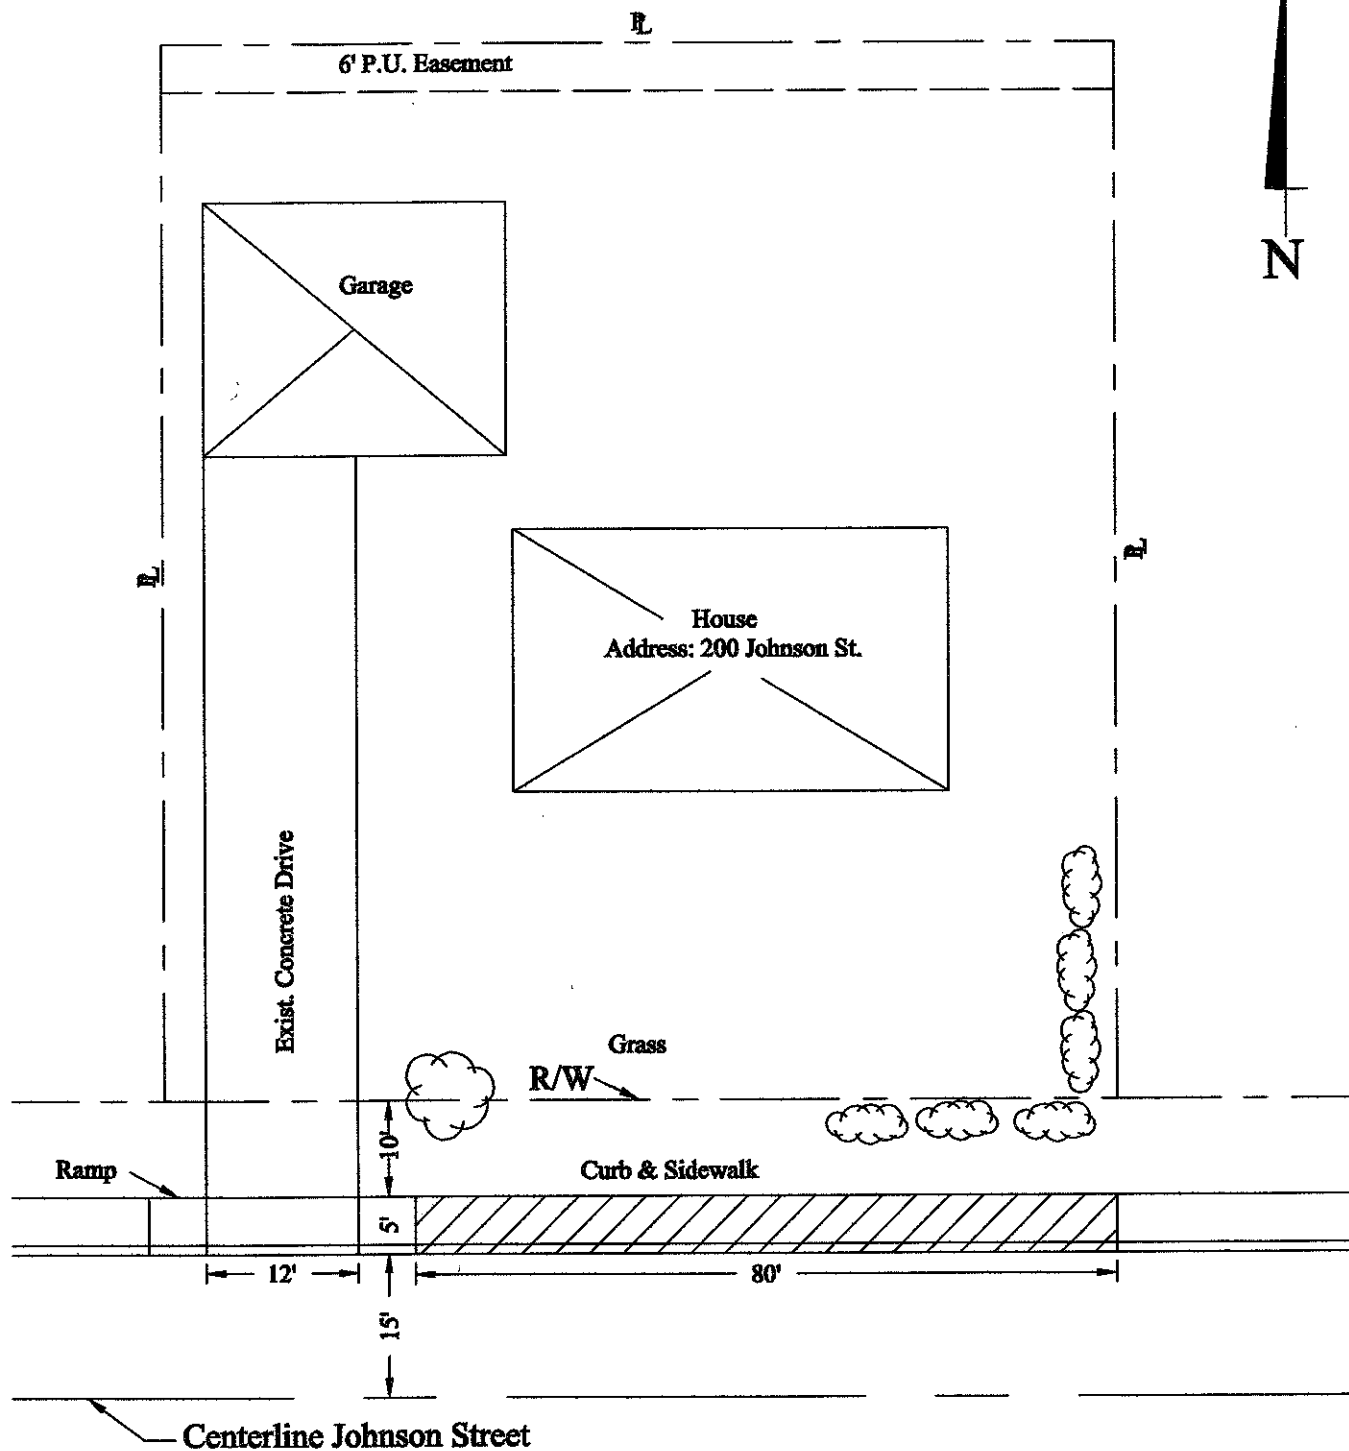

Request to replace exist. Curb & Sidewalk.
Curb 80' Long, Sidewalk 80' Long x 4.5' Wide
Curb & Sidewalk per City Detail D-1 & D-3



CITY ENGINEER'S OFFICE
CIVIC CENTER COMPLEX, RM 321
1 NW ML KING BLVD
EVANSVILLE, IN 47708-1875

EXAMPLE OF CURB & SIDEWALK SITE PLAN

Rev. Date: 3/25/98 Scale: None