
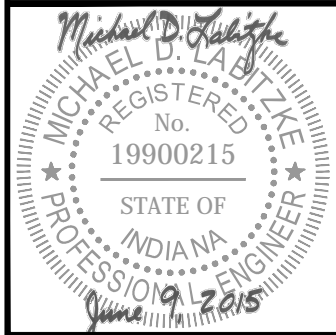


File: J:\ENGINEER\AUTOCAD\Standards\Detail Drawings\Water\DW15- Typical Commercial Service Connections (Same Side of Roadway).dwg

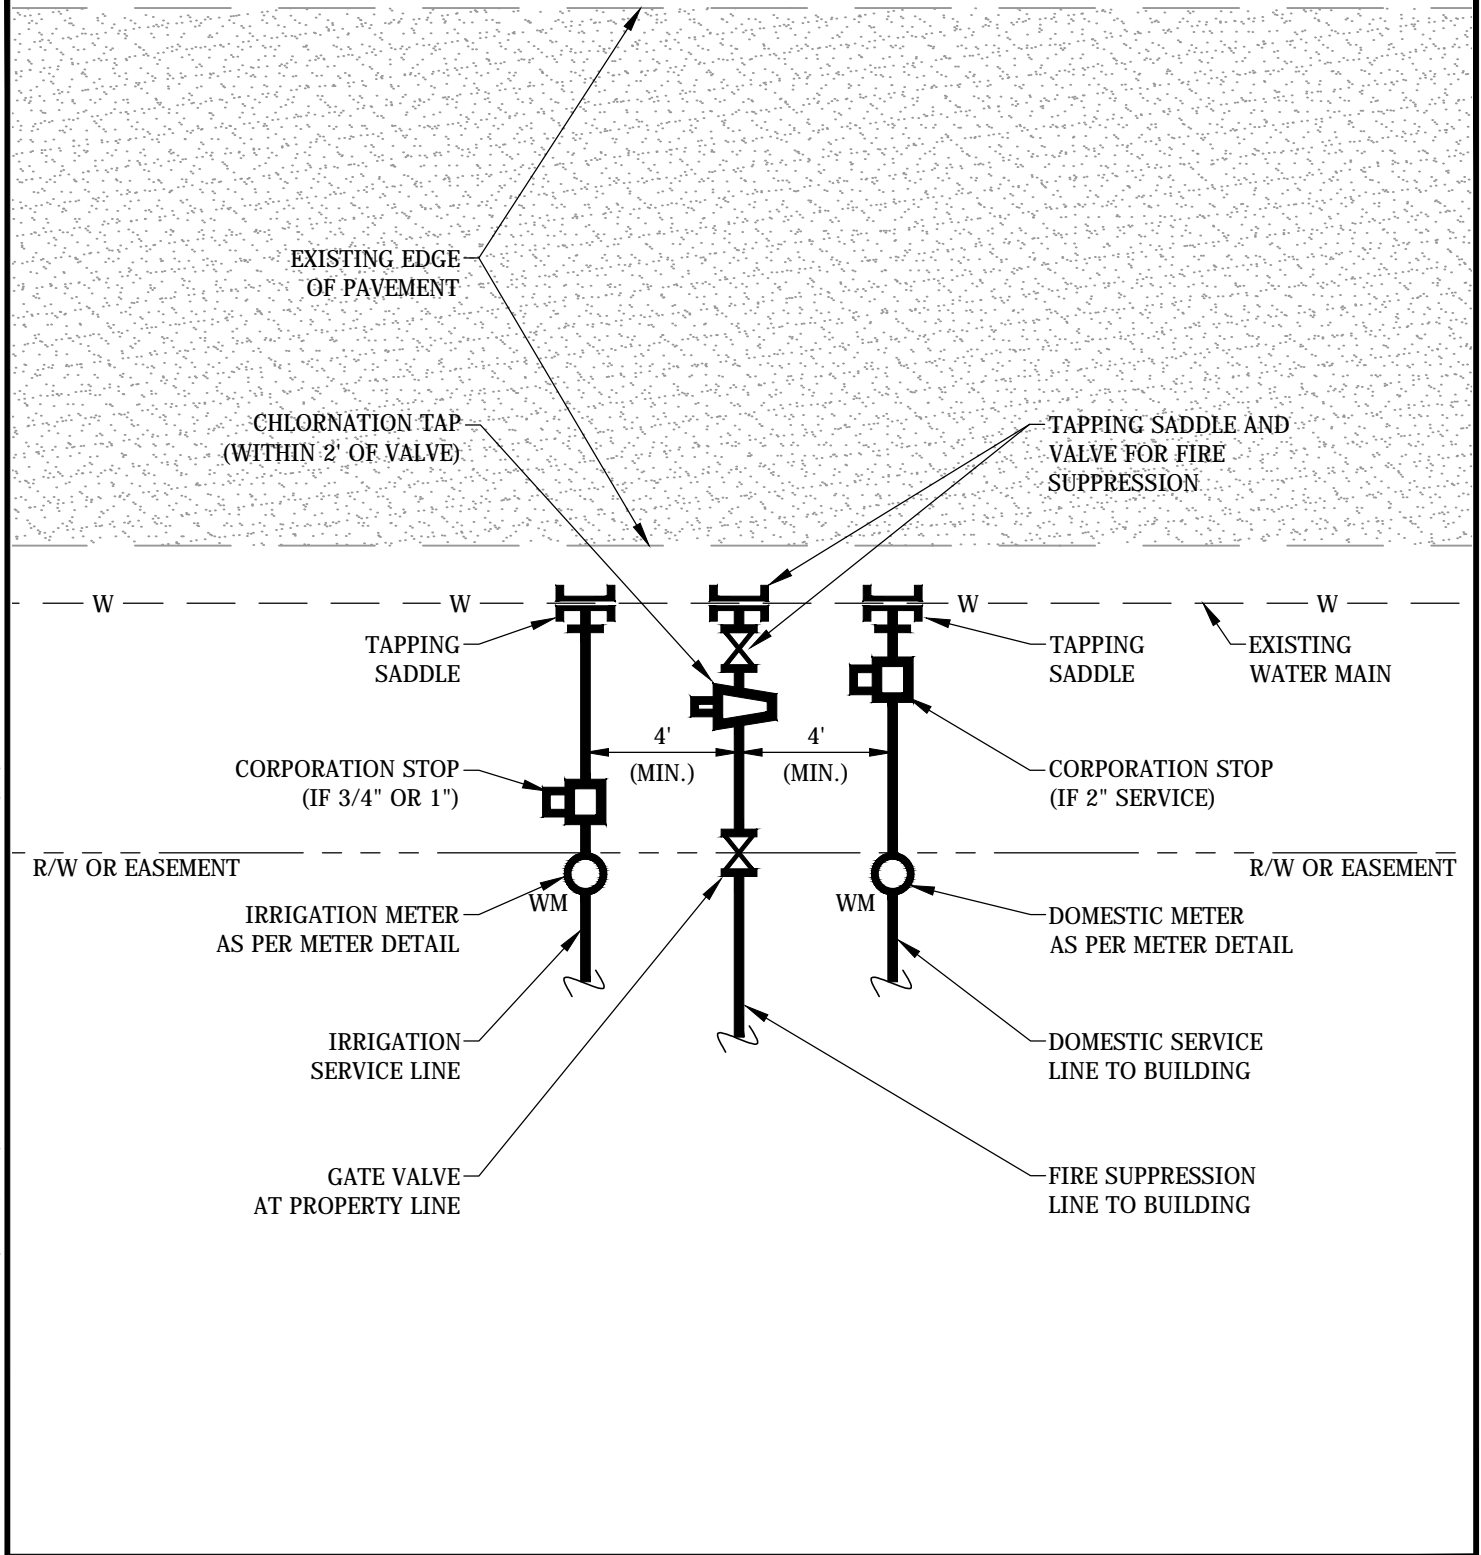

TYPICAL COMMERCIAL SERVICE CONNECTIONS (SAME SIDE OF ROADWAY)

Approved: 06/09/15

Approved By: Michael D. Labitzke, P.E.

Adopted: 06/09/15

Scale: N.T.S.

Figure

DW15