



DW01 - TYPICAL WATER MAIN TRENCH

SCALE: N.T.S.

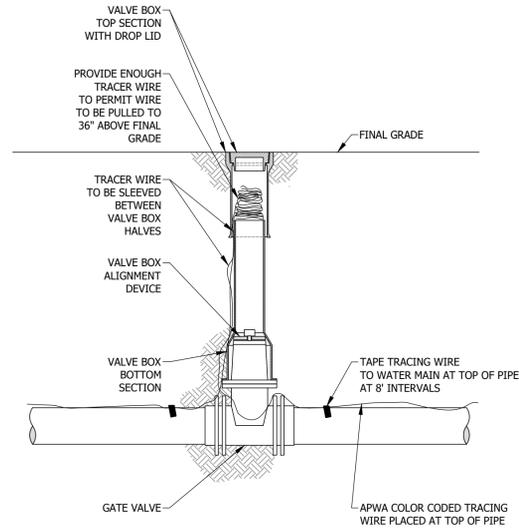


DW02 - TRACING WIRE DETAIL

SCALE: N.T.S.

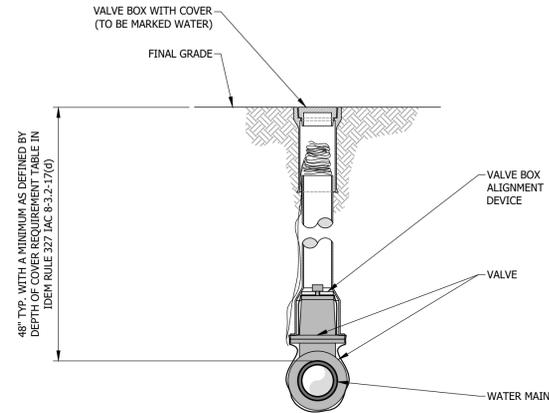


DW03 - GATE VALVE INSTALLATION DETAIL

SCALE: N.T.S.

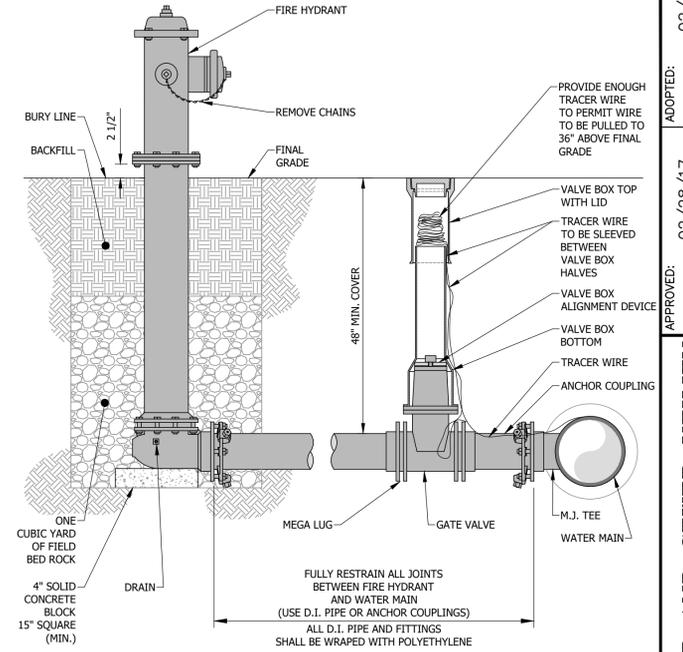


DW04 - FIRE HYDRANT ASSEMBLY

SCALE: N.T.S.

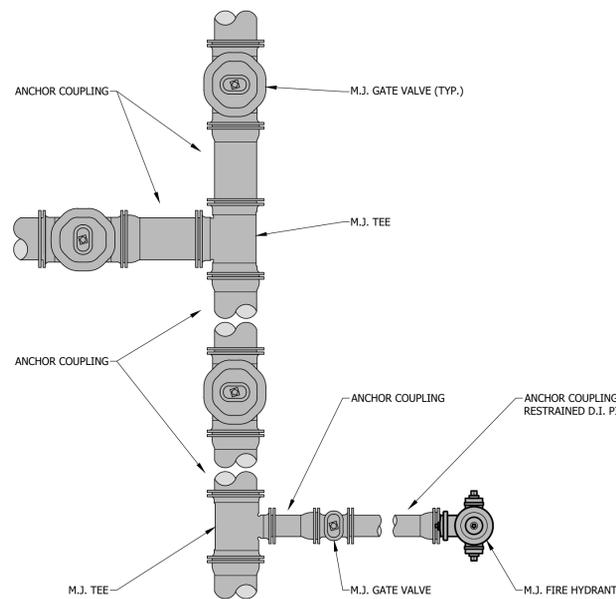


DW05 - ANCHOR COUPLING DETAIL

SCALE: N.T.S.

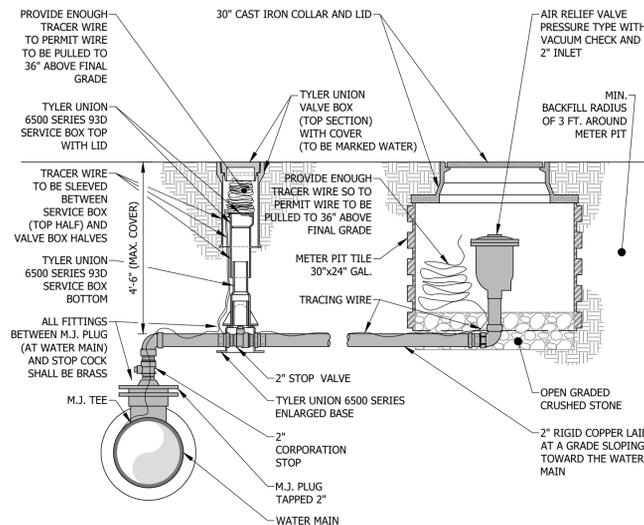


DW06 - AIR RELIEF ASSEMBLY (NON-TRAFFIC RATED)

SCALE: N.T.S.

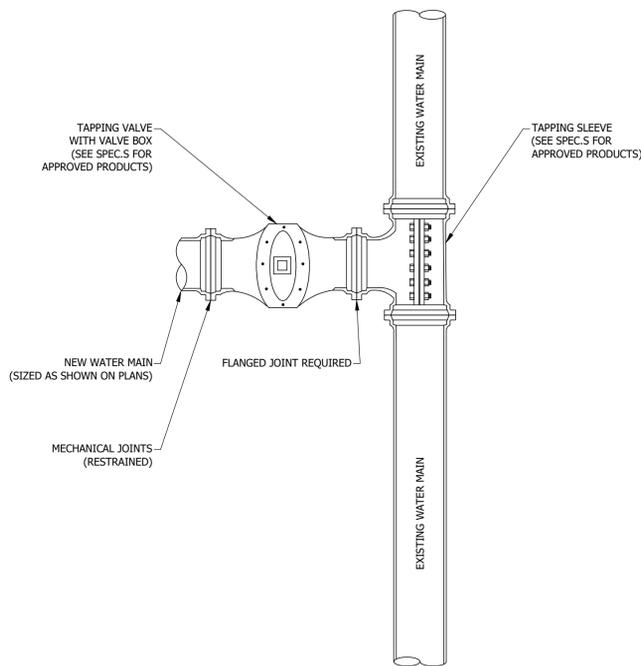

DW07 - PRESSURE TAPPING DETAIL

SCALE: N.T.S.

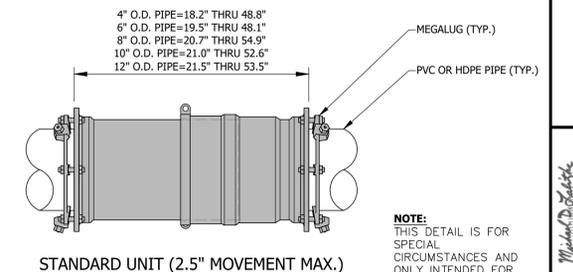

DW08 - EXPANSION COUPLING (4" THROUGH 12")

SCALE: N.T.S.

APPROVED:	02/28/17	ADOPTED:	02/28/17
APPROVED BY:	M.D.L.	SCALE:	N.T.S.
FIGURES:	DW-01 THROUGH DW-08		
APPROVED:			DATE:
<b>STANDARD WATER DETAILS</b>			

**EVANSVILLE WATER AND SEWER UTILITY**  
1931 Aliens Lane - Evansville, IN 47720 (812) 421-2126




REVISIONS	APPROVED
DATE	DESCRIPTION

DRAWING NO:	
SHEET NO:	<b>1</b>
	of 5