



File: J:\ENGINEER\AUTOCAD Standards\Detail Drawings\Sewer\01-DETAILS - WW-01 through WW-08.dwg

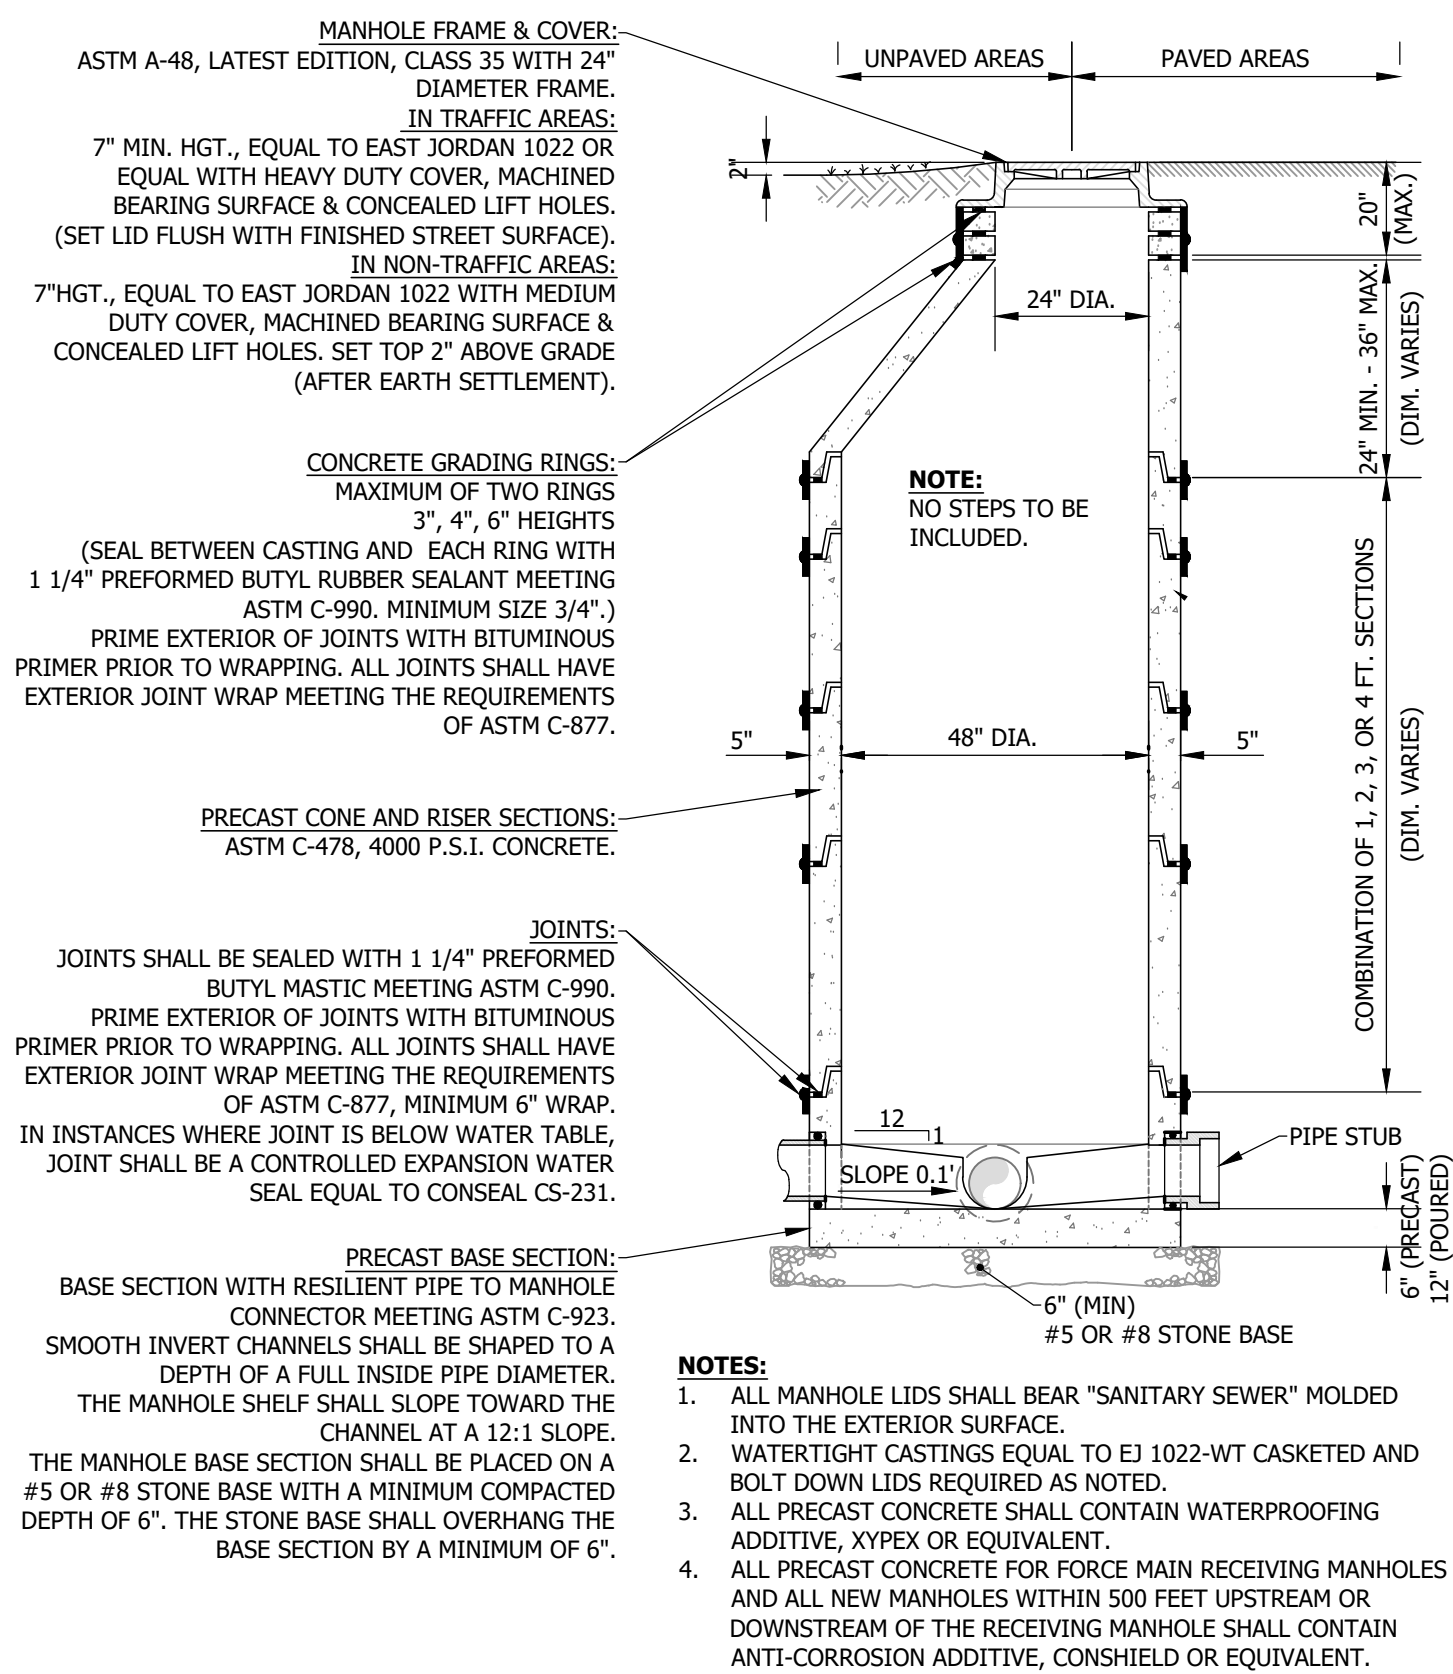


WW-01 - STANDARD PRECAST 48" MANHOLE

SCALE: N.T.S.

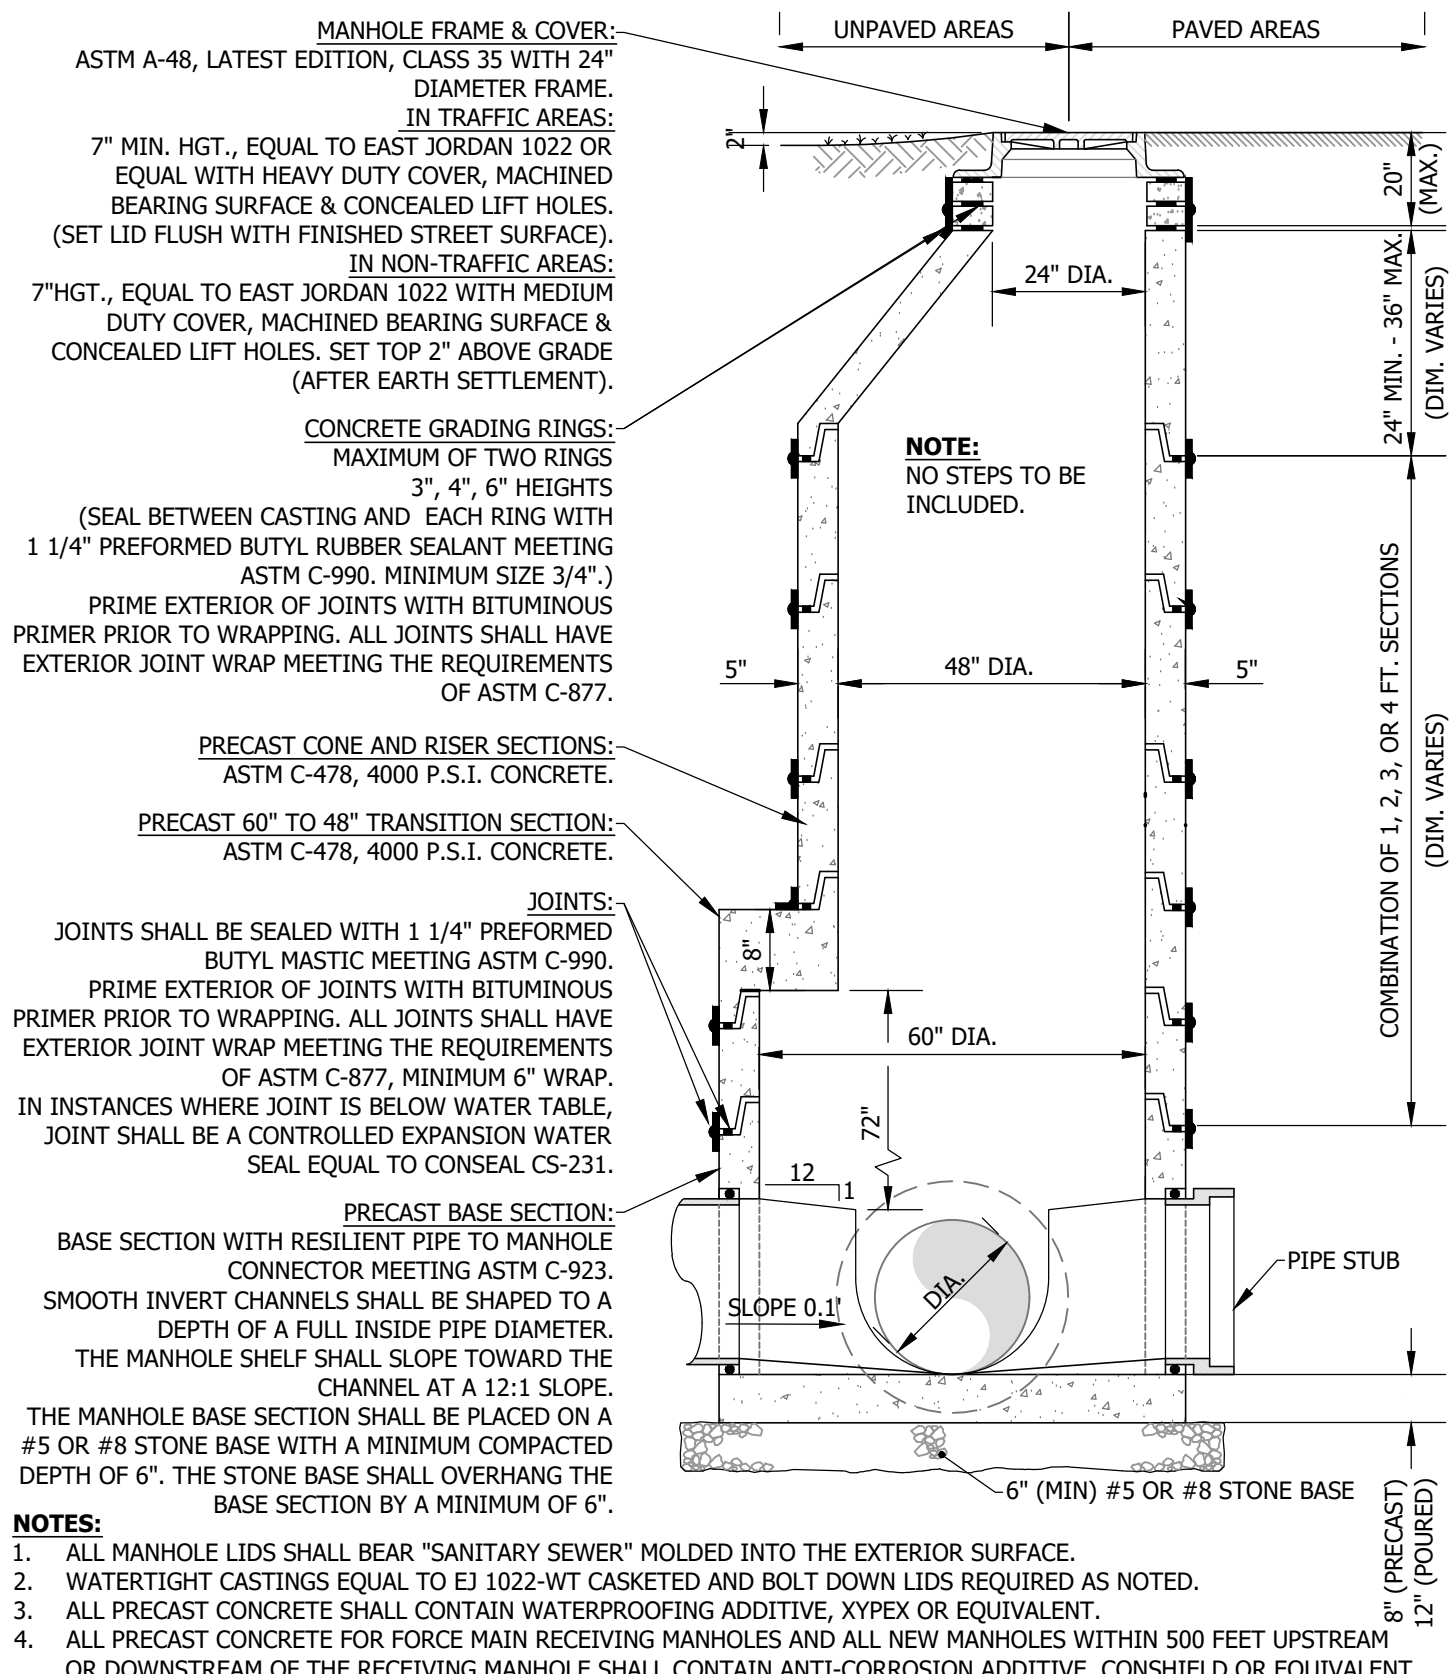


WW-02 - STANDARD PRECAST CONCRETE 60" MANHOLE

SCALE: N.T.S.

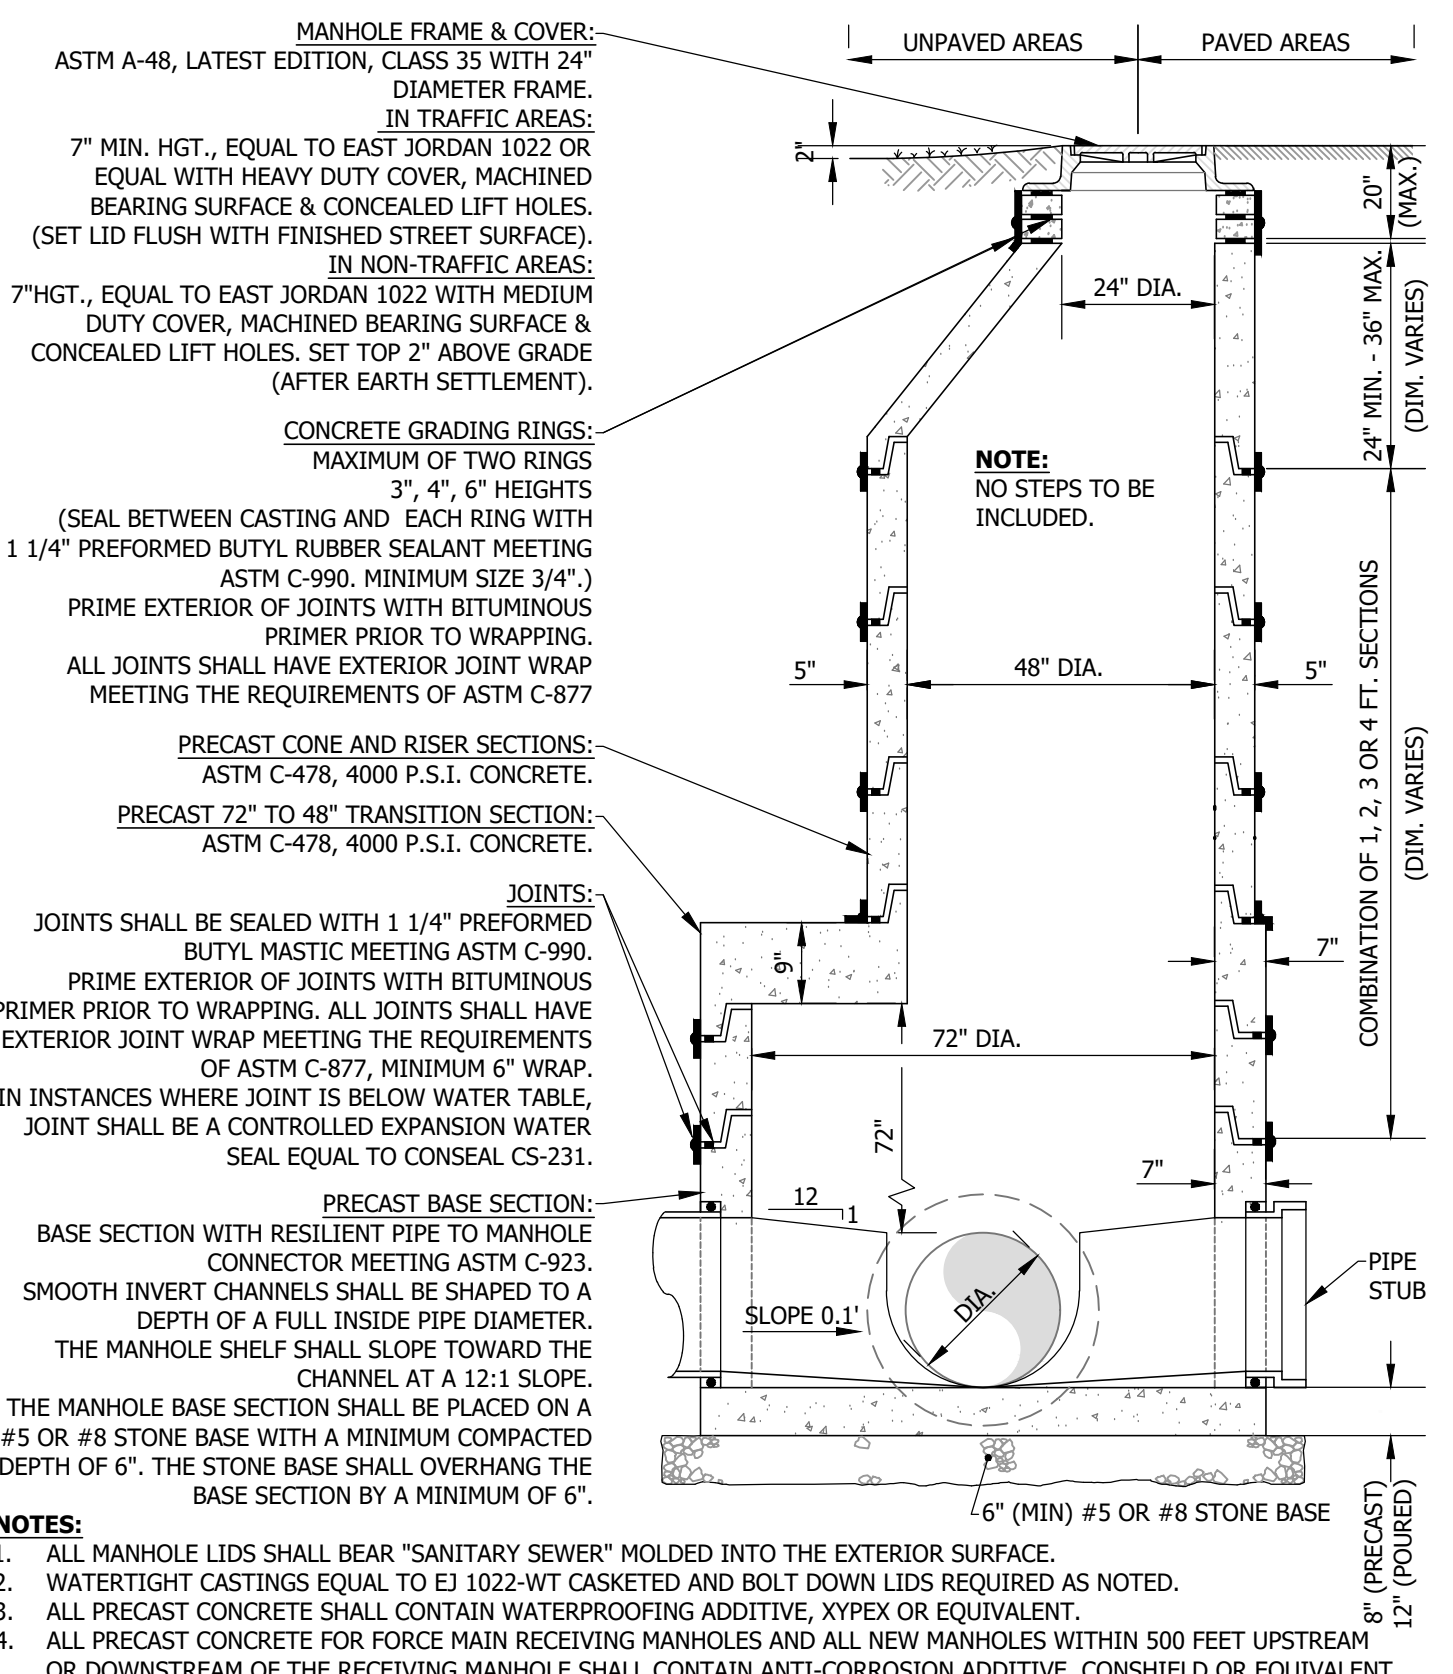


WW-03 - STANDARD PRECAST CONCRETE 72" MANHOLE

SCALE: N.T.S.

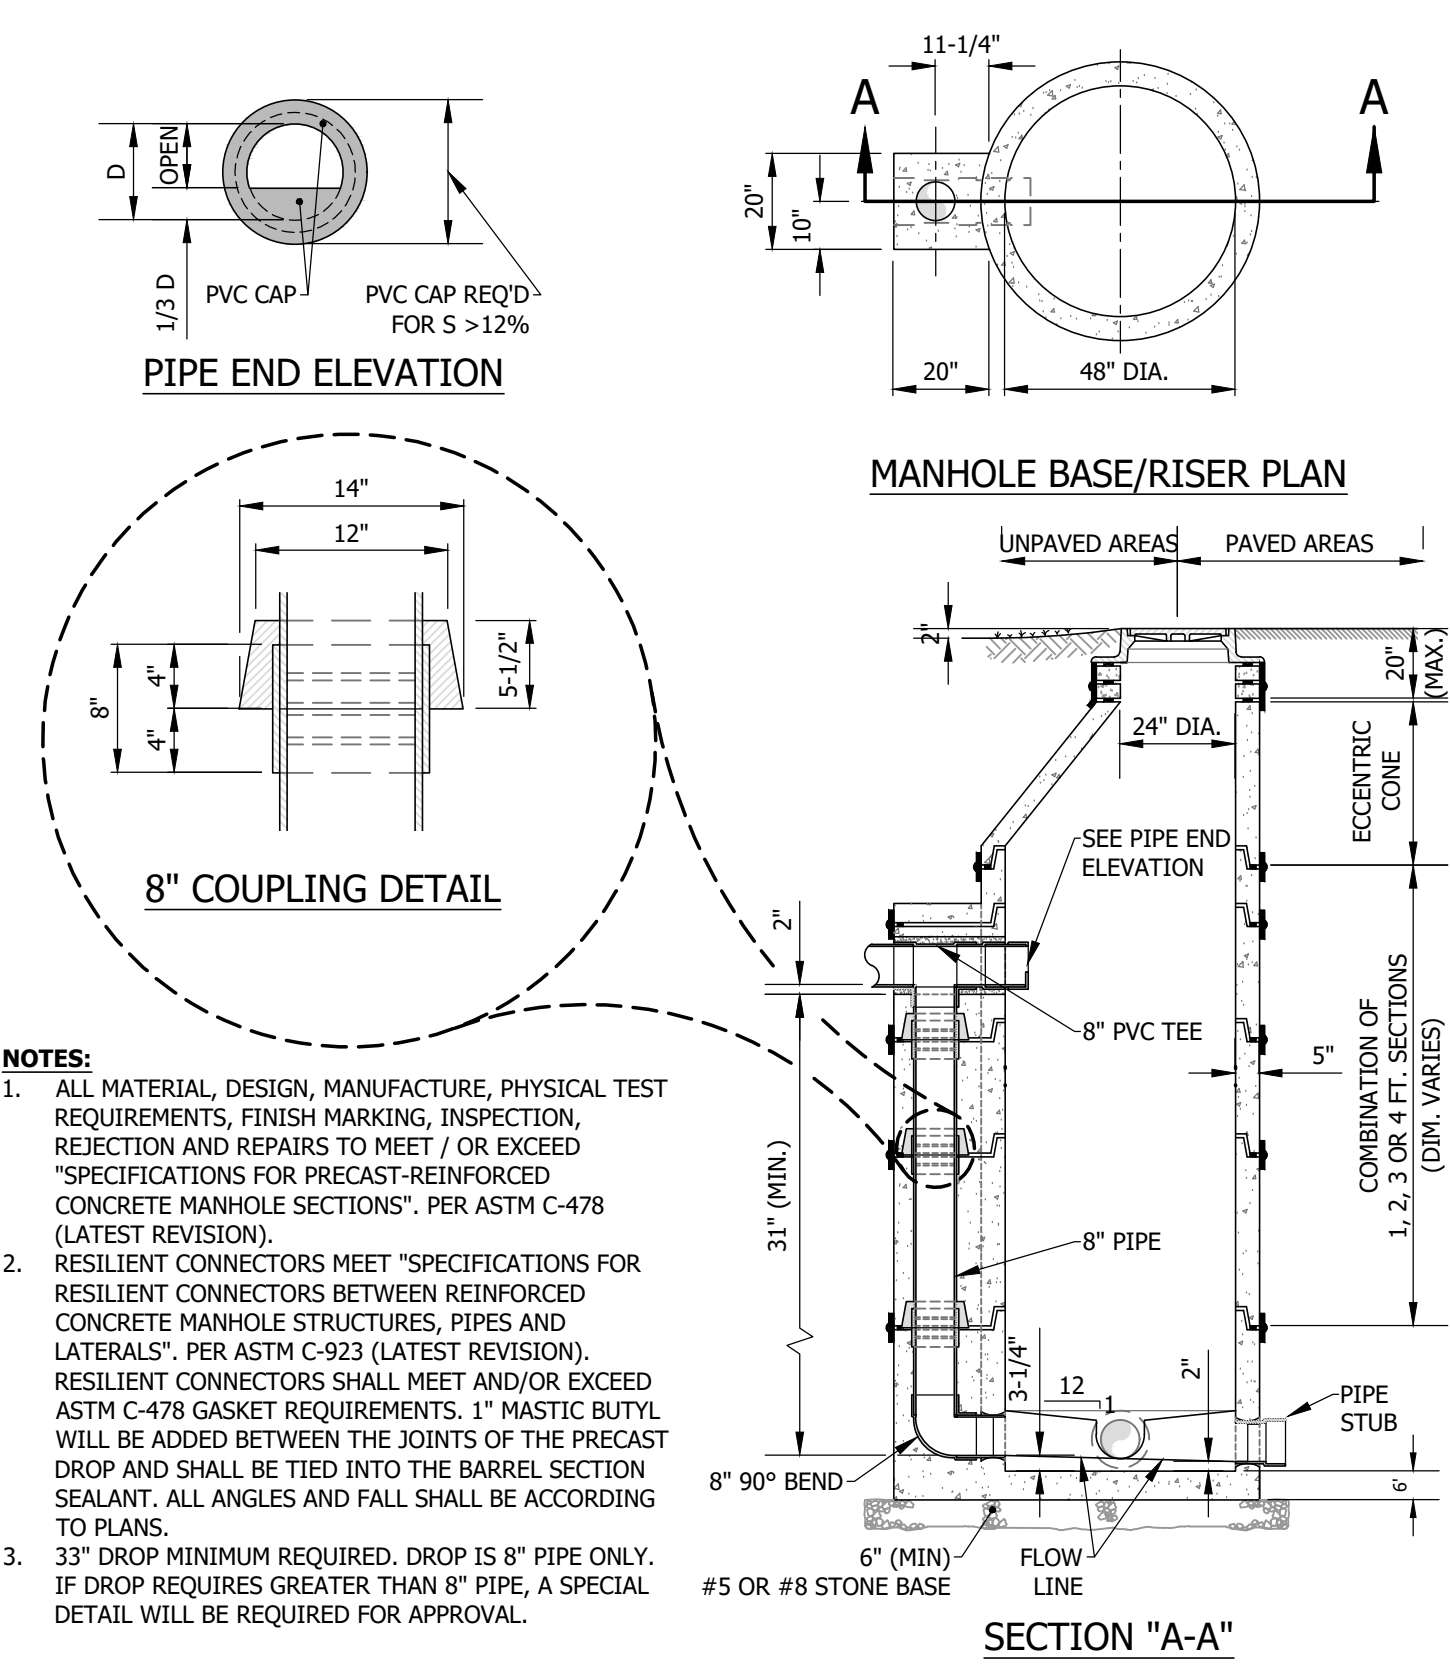


WW-04 - PRECAST EXTERNAL DROP MANHOLE
(REQUIRED ON ALL DROPS GREATER THAN 24")

SCALE: N.T.S.

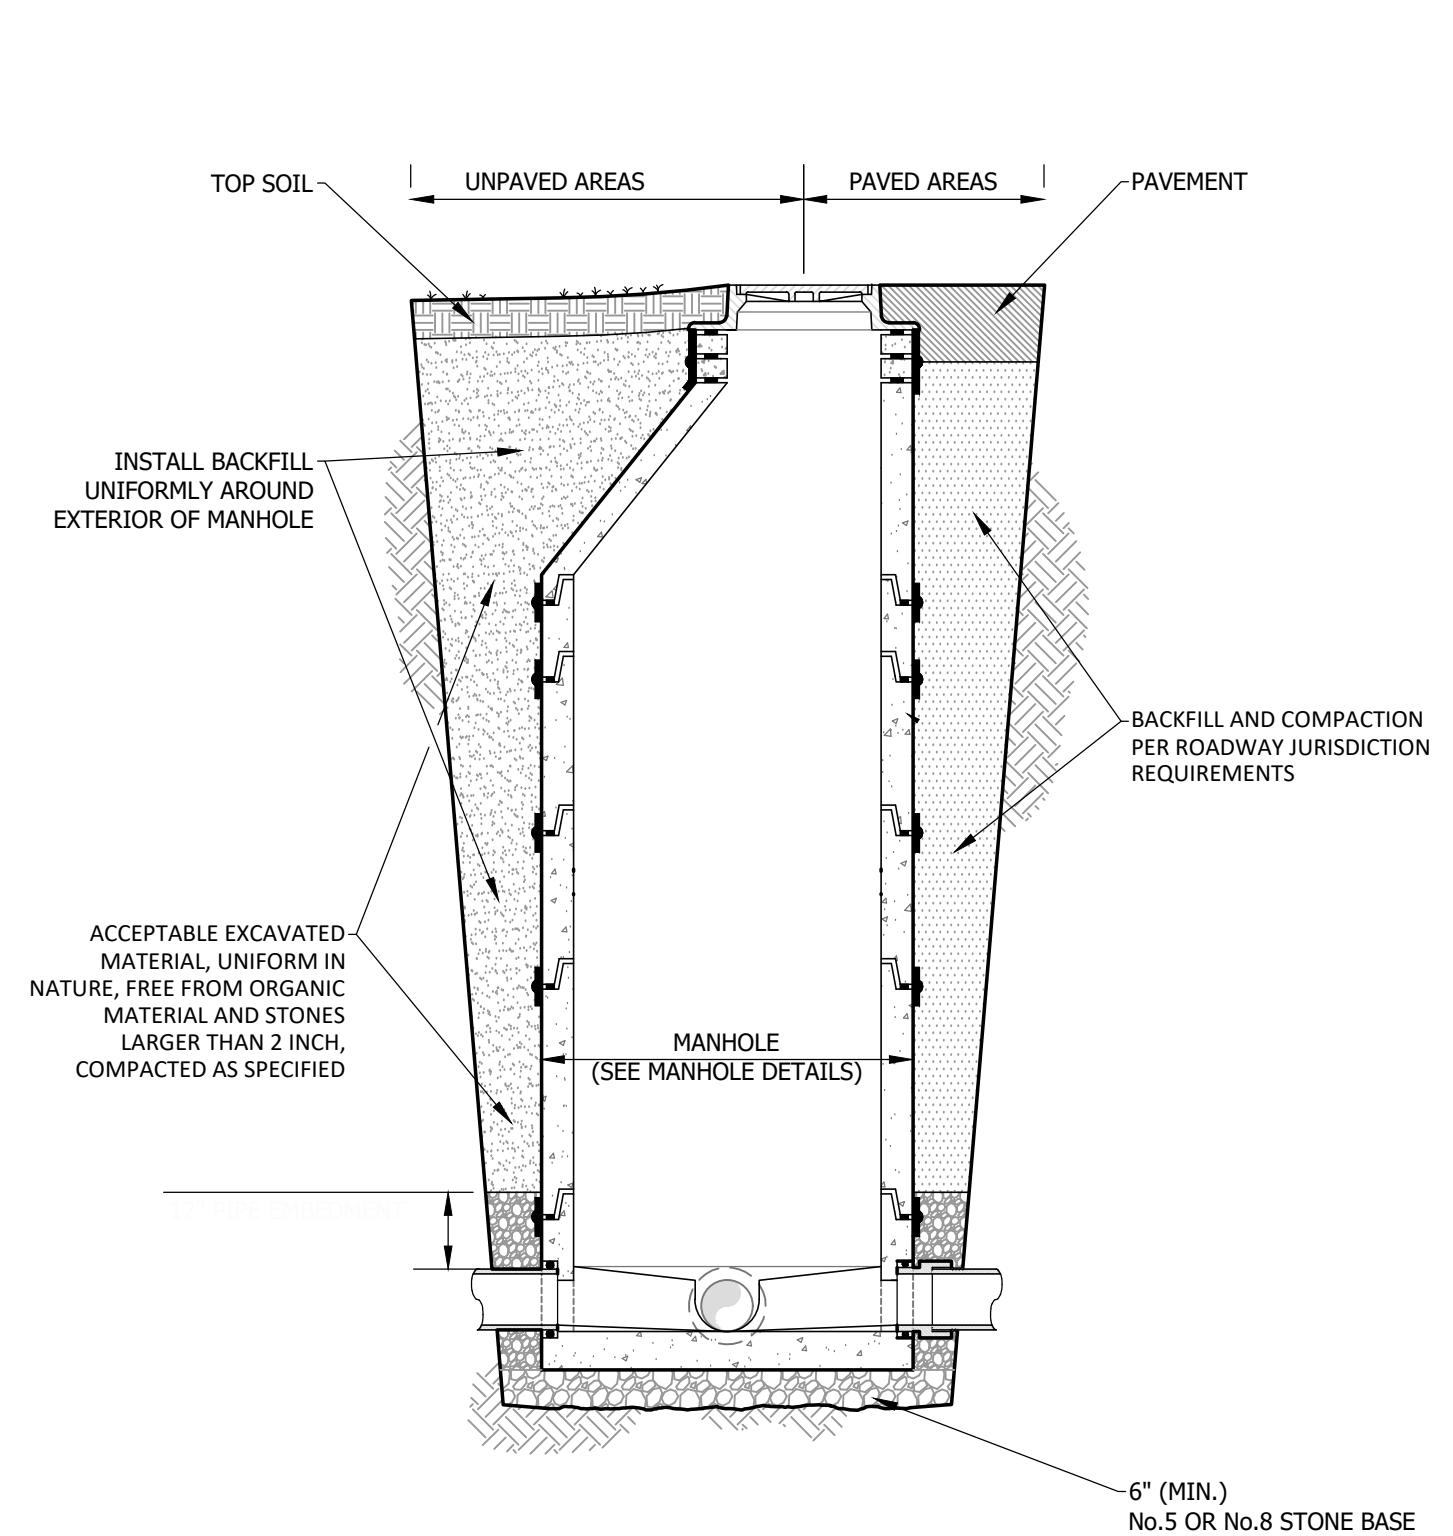


WW-05 - STANDARD MANHOLE BACKFILL

SCALE: N.T.S.

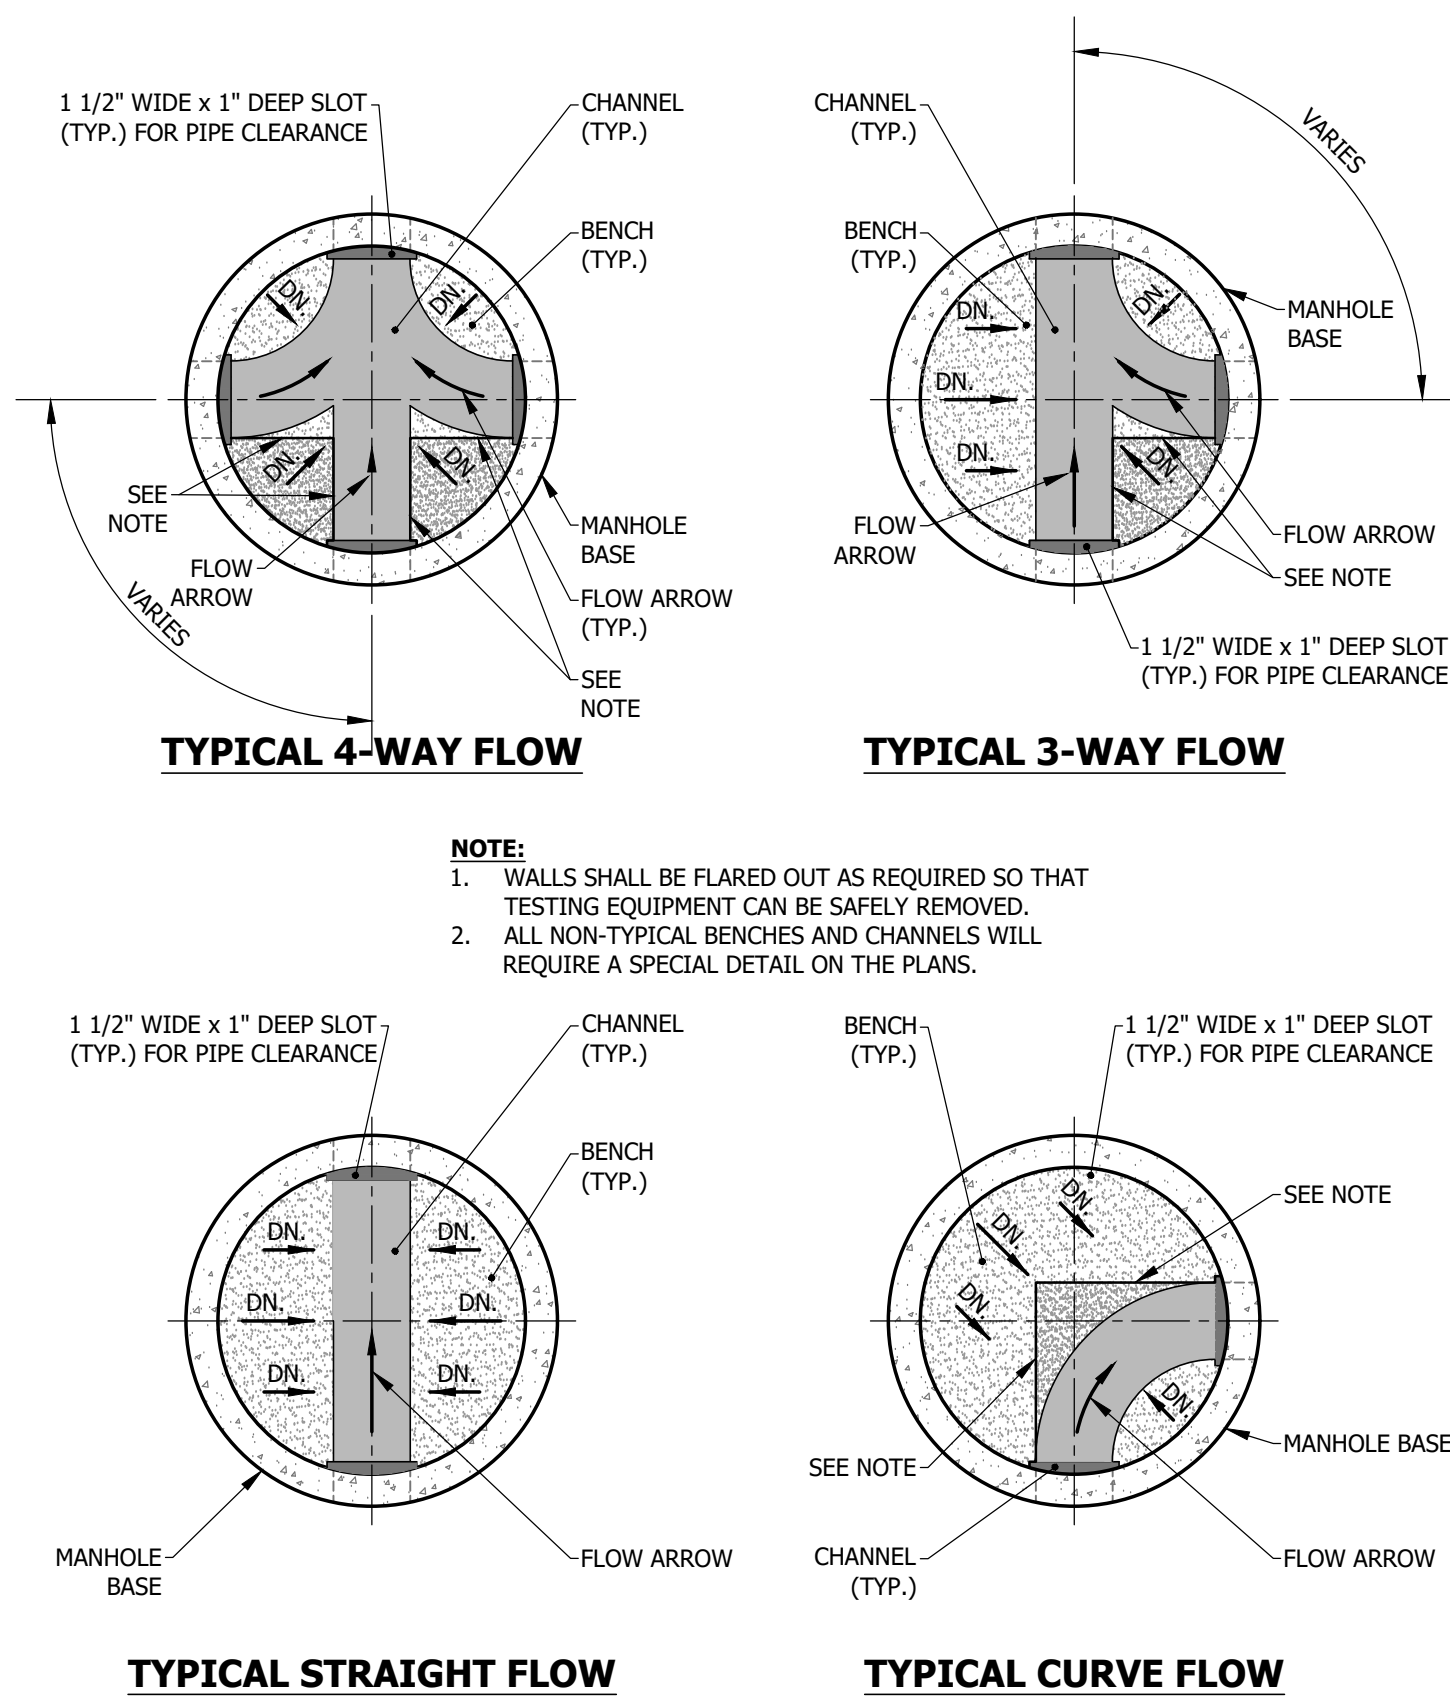


WW-06 - STANDARD MANHOLE BENCHES AND CHANNELS

SCALE: N.T.S.

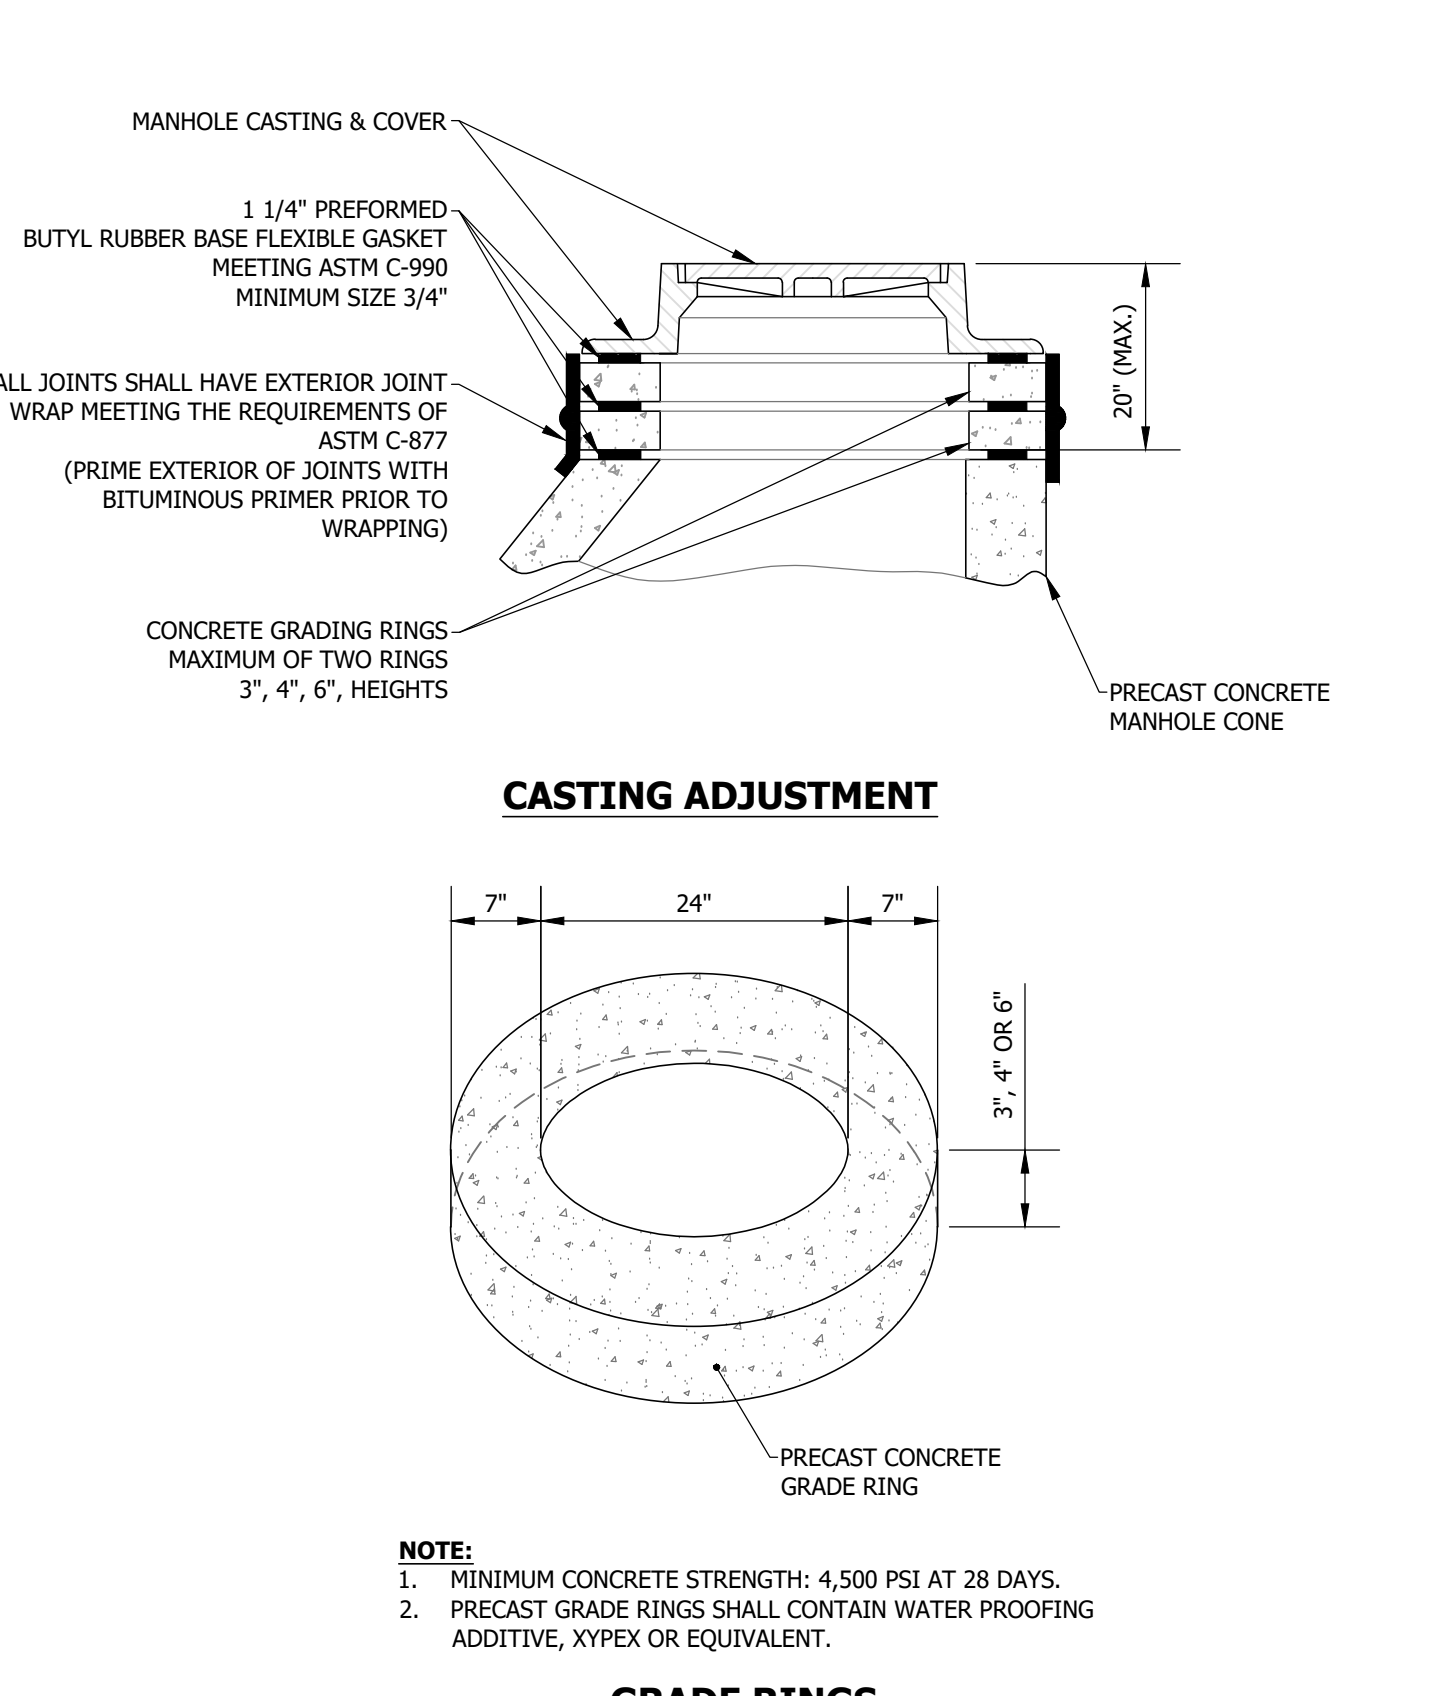

WW-07 - STANDARD CASTING ADJUSTMENT AND GRADE RINGS

SCALE: N.T.S.

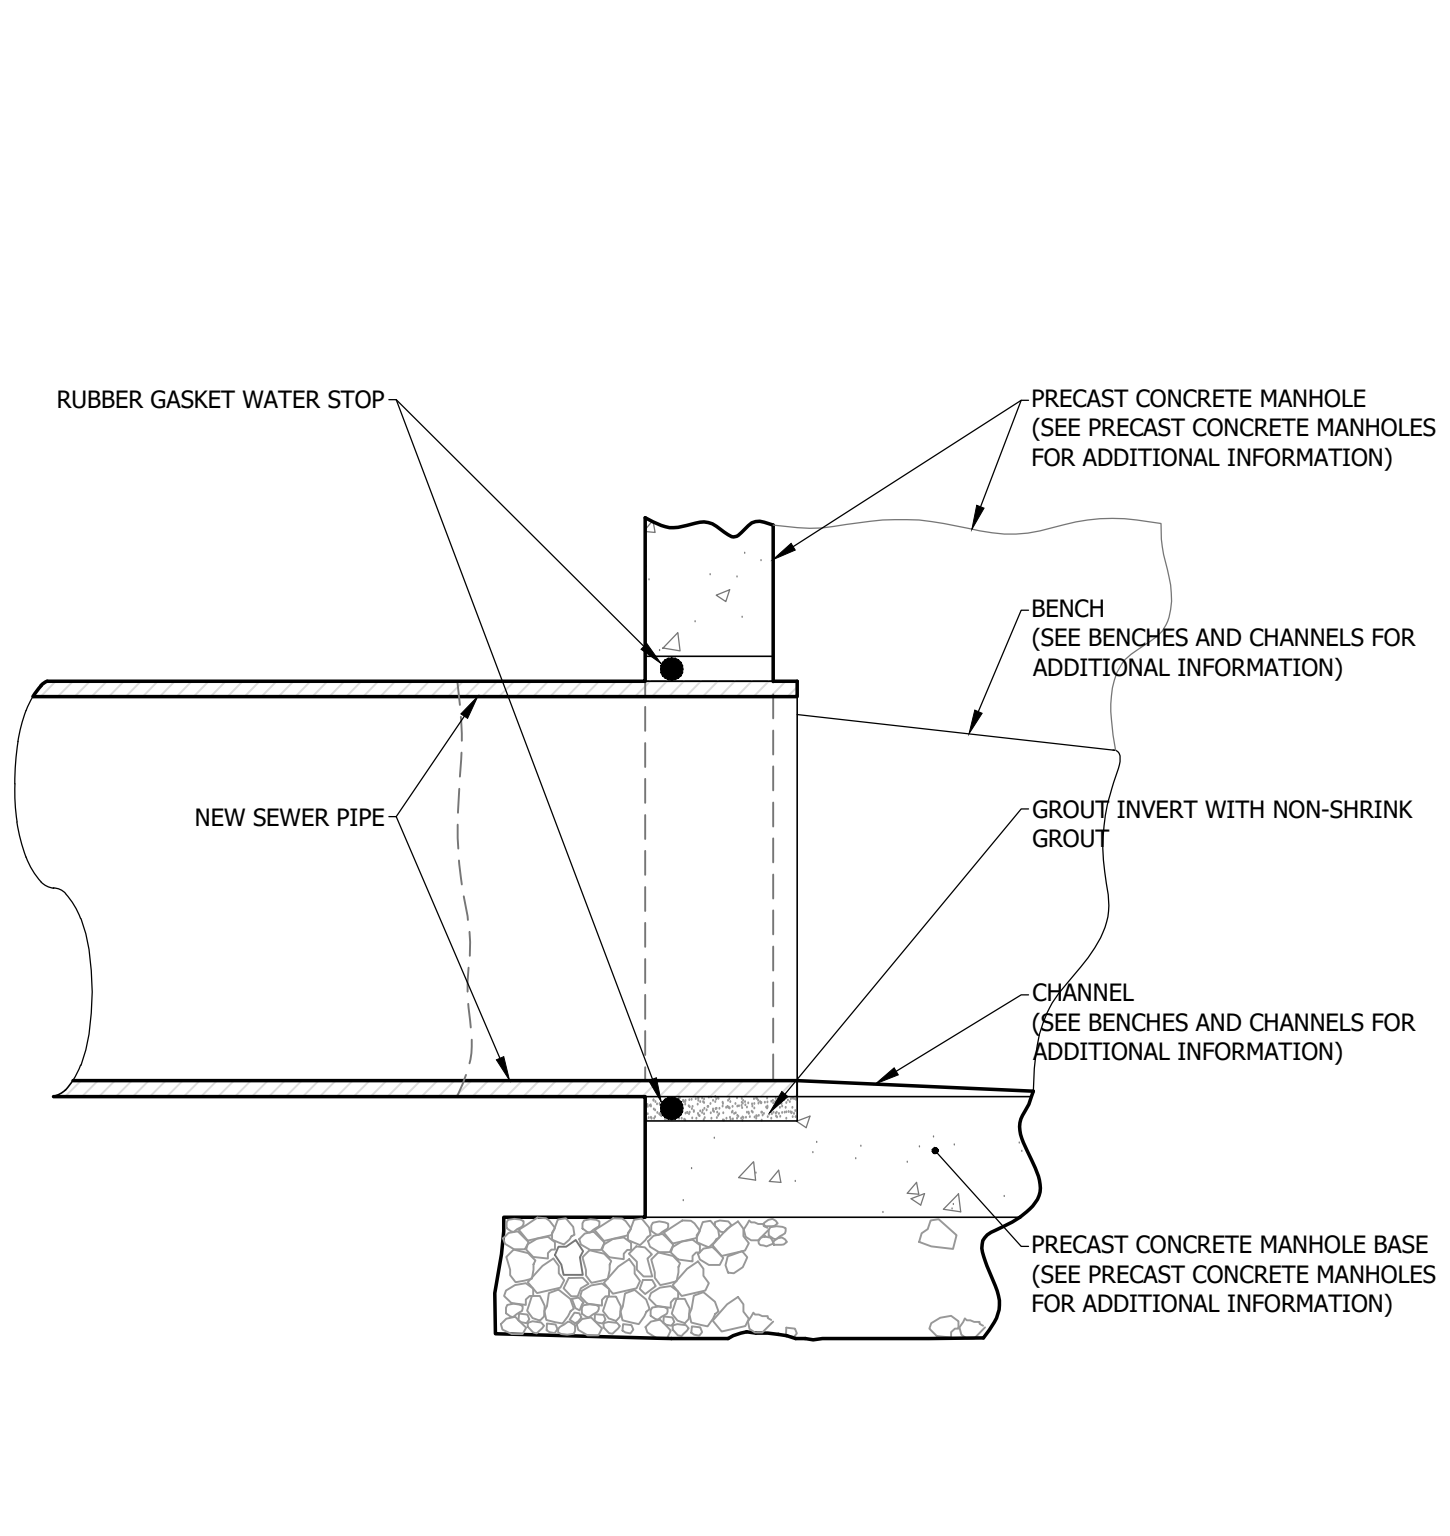

WW-08 - STUB-OUT AT MANHOLE

SCALE: N.T.S.

EVANSVILLE WATER AND SEWER UTILITY 1931 Aliens Lane - Evansville, IN 47720 (812) 421-2126		APPROVED: 02/28/17	ADOPTED: 02/28/17
STANDARD SANITARY SEWER DETAILS		APPROVED BY: M.D.L.	SCALE: N.T.S.
		FIGURES: WW-01 THROUGH WW-08	
		APPROVED: _____	DATE: _____
		SHEET NO: 1	DRAWING NO: _____
		REVISIONS	DESCRIPTION
		DATE	APPROVED
		1 of 4	