


File: J:\ENGINEERING\AutoCAD Standards\Detail Drawings\Sewer\WW-188 Lateral Sewer Connection Layout (Commercial).dwg

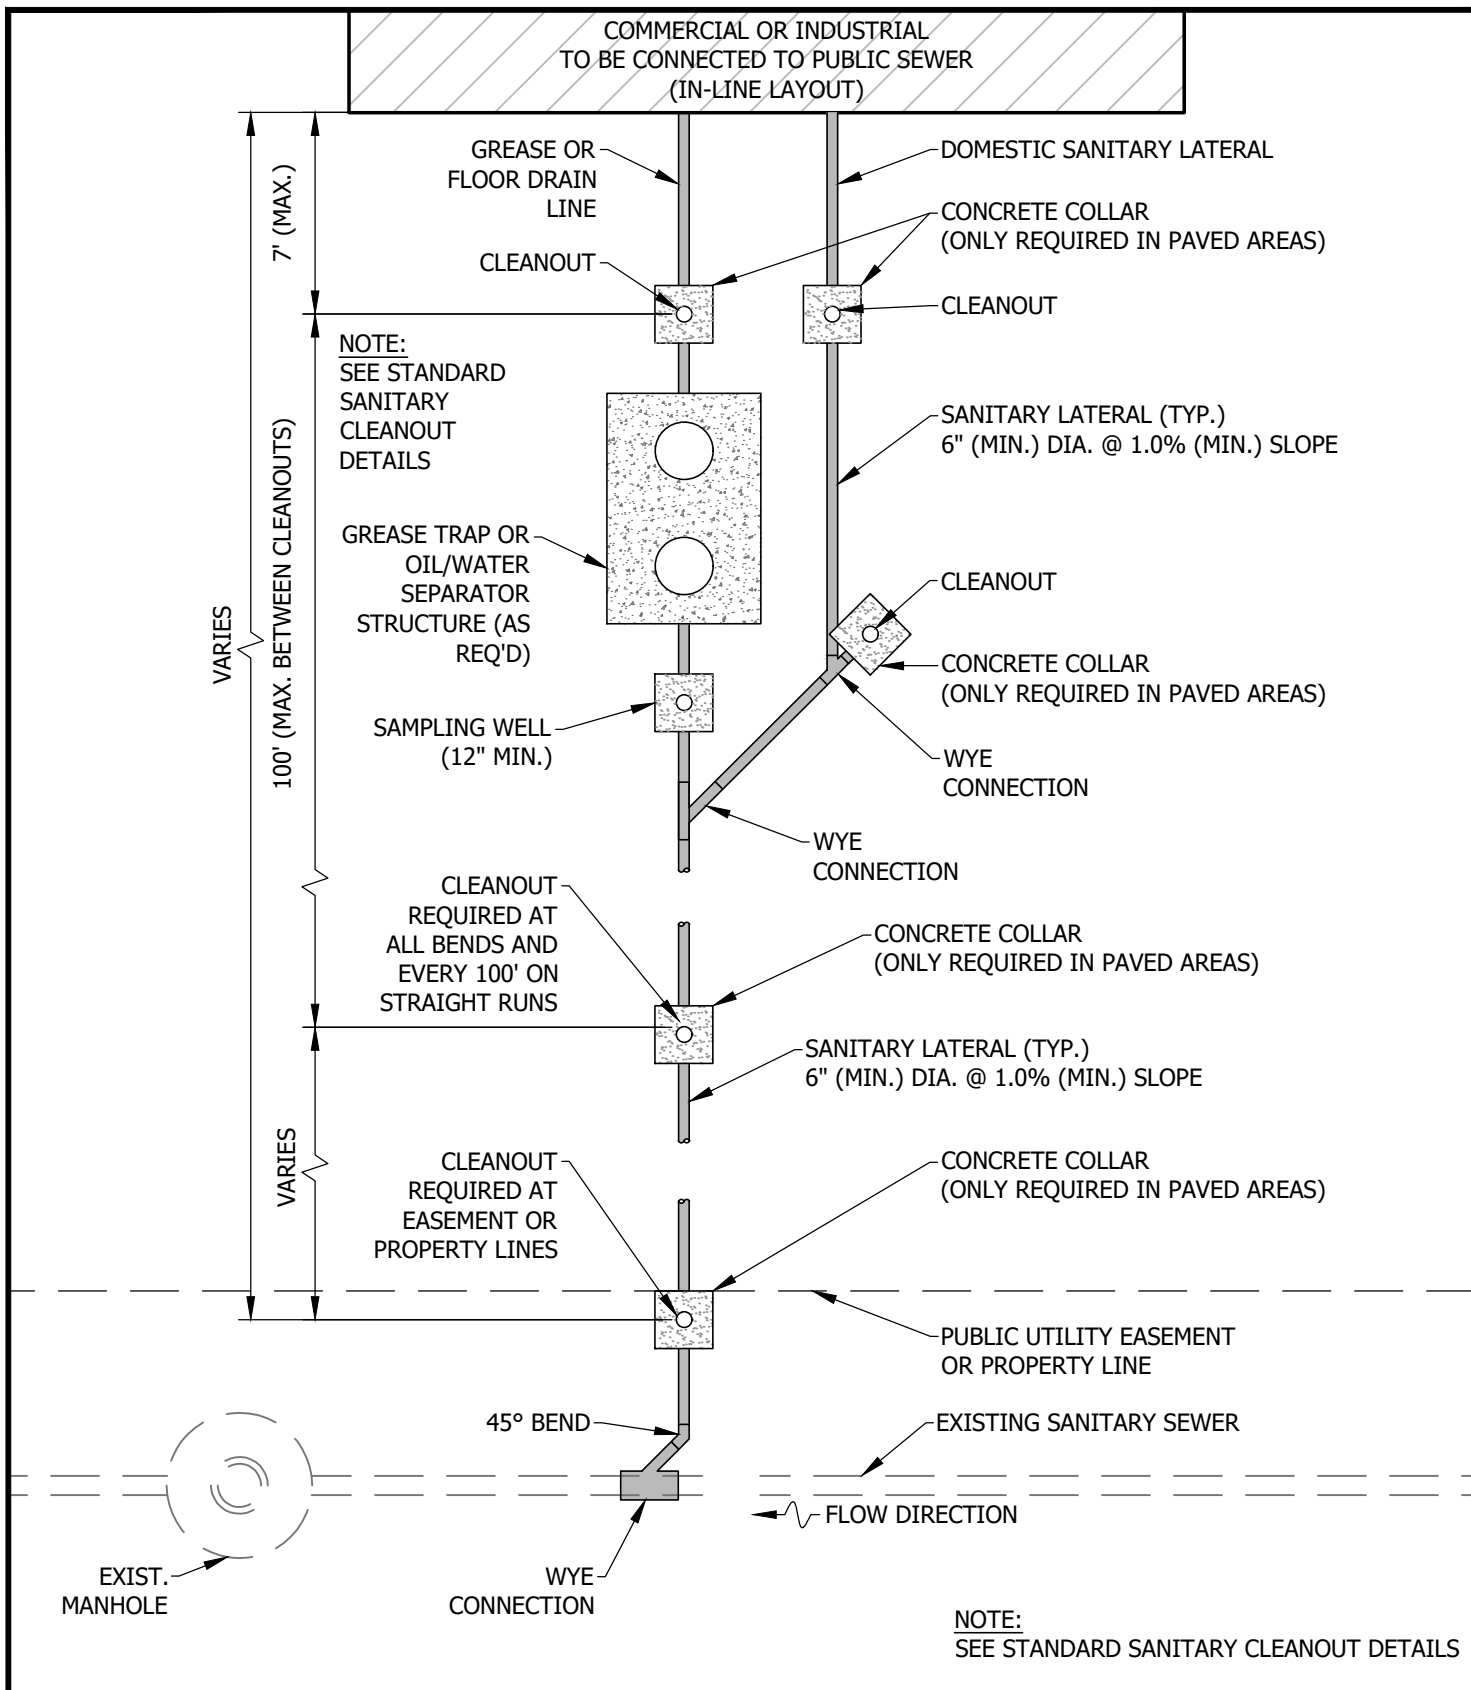

## LATERAL SEWER CONNECTION LAYOUT (COMMERCIAL)

Approved: 02/28/17

Approved By: Michael D. Labitzke, P.E.

Adopted: 02/28/17

Scale: N.T.S.

Figure  
WW-18