


RESIDENCE
TO BE CONNECTED TO PUBLIC SEWER
(IN-LINE LAYOUT)

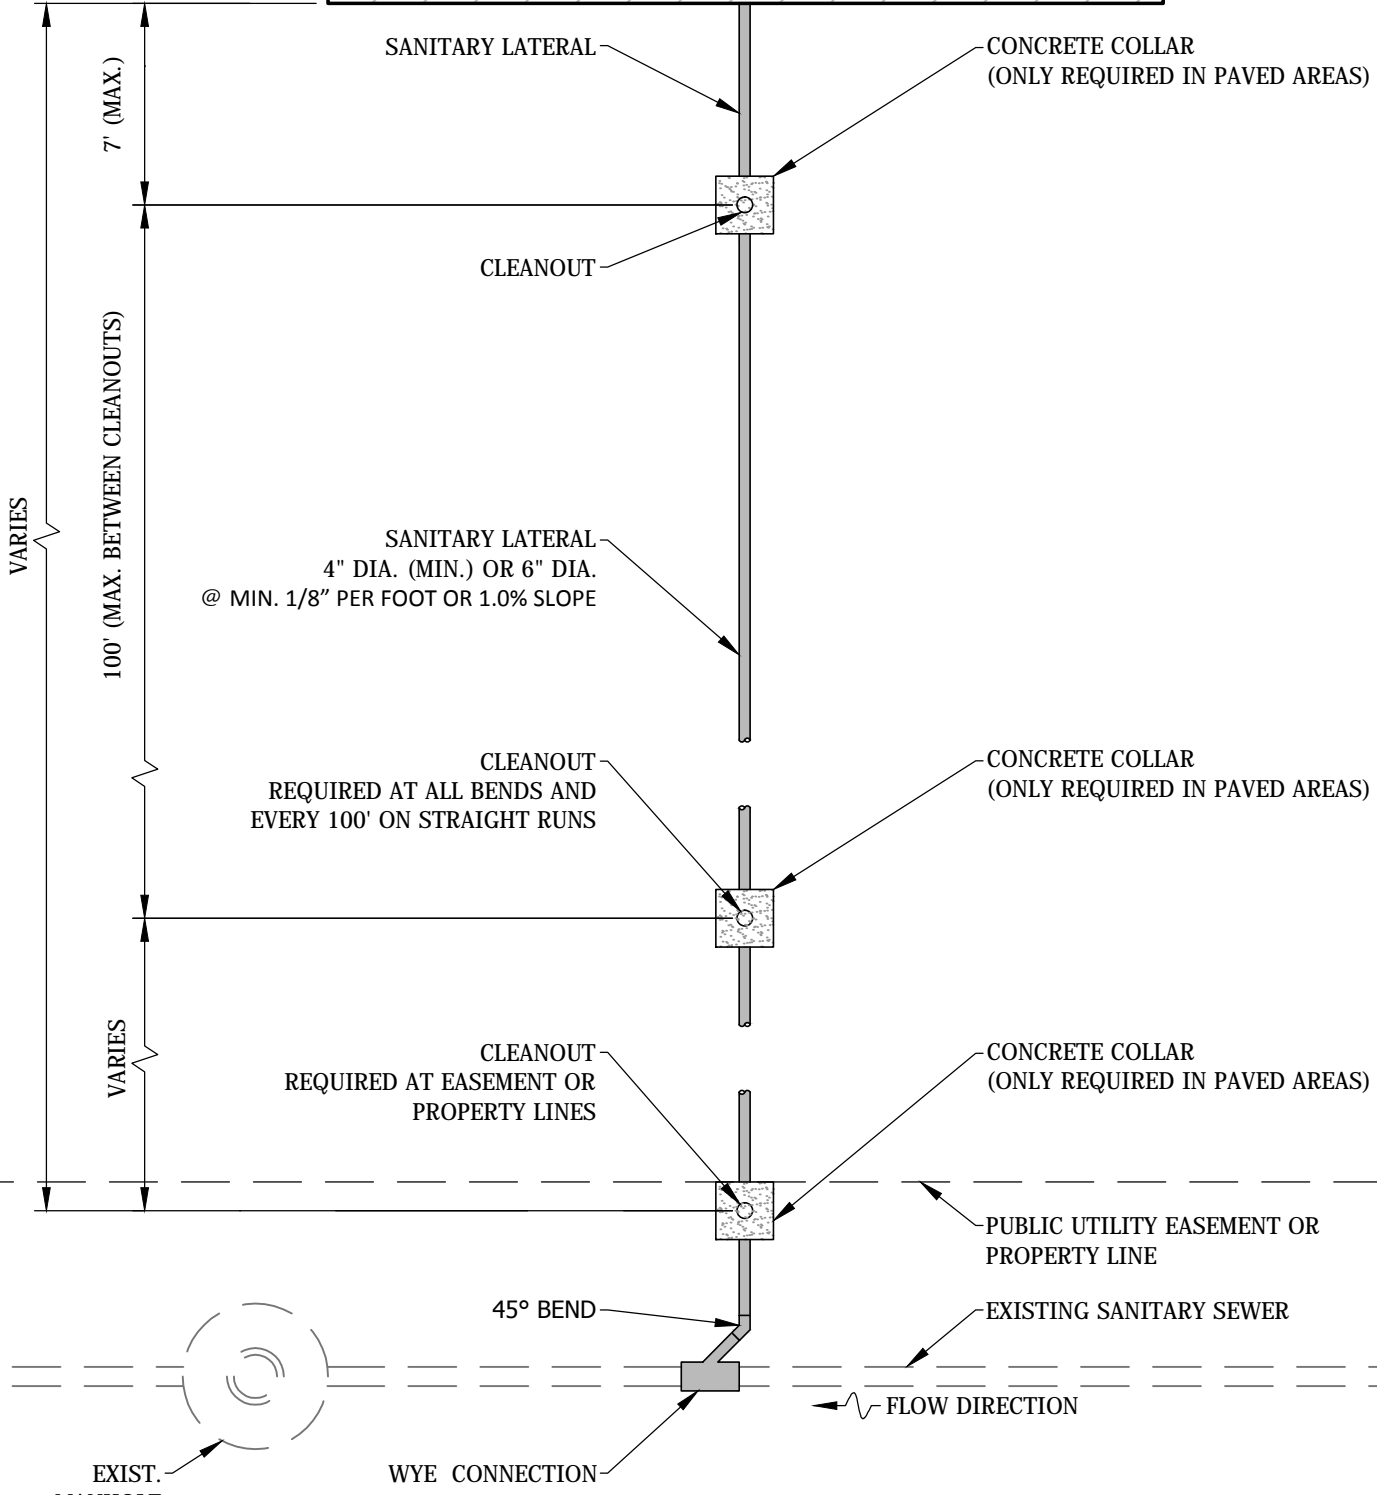

SANITARY LATERAL
4" DIA. (MIN.) OR 6" DIA.
@ MIN. 1/8" PER FOOT OR 1.0% SLOPE

CLEANOUT
REQUIRED AT ALL BENDS AND
EVERY 100' ON STRAIGHT RUNS

CLEANOUT
REQUIRED AT EASEMENT OR
PROPERTY LINES

CONCRETE COLLAR
(ONLY REQUIRED IN PAVED AREAS)

CONCRETE COLLAR
(ONLY REQUIRED IN PAVED AREAS)

CONCRETE COLLAR
(ONLY REQUIRED IN PAVED AREAS)

PUBLIC UTILITY EASEMENT OR
PROPERTY LINE

EXISTING SANITARY SEWER

45° BEND


FLOW DIRECTION

EXIST.
MANHOLE

WYE CONNECTION

NOTE:
SEE STANDARD SANITARY CLEANOUT DETAILS

File: F:\ENGINEER\AUTOCAD\Standards\Detail Drawings\Sewer\WW-17 Lateral Sewer Connection Layout (Residential).dwg

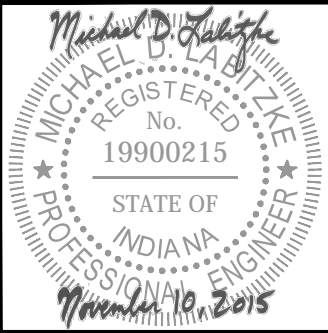

LATERAL SEWER CONNECTION LAYOUT
(RESIDENTIAL)

Approved: 11/10/15

Adopted: 11/10/15

Approved By: Michael D. Labitzke, P.E.

Scale: N.T.S.

Figure
WW-17