
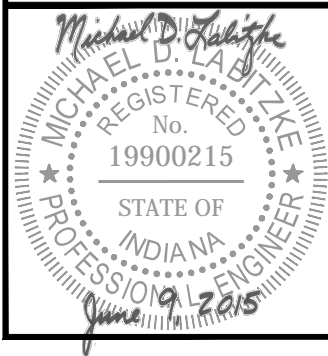


File: J:\ENGINEER\AUTOCAD\Standards\Detail Drawings\Water\DW16-- Typical Commercial Service Connections (Road Boring Req'd).dwg

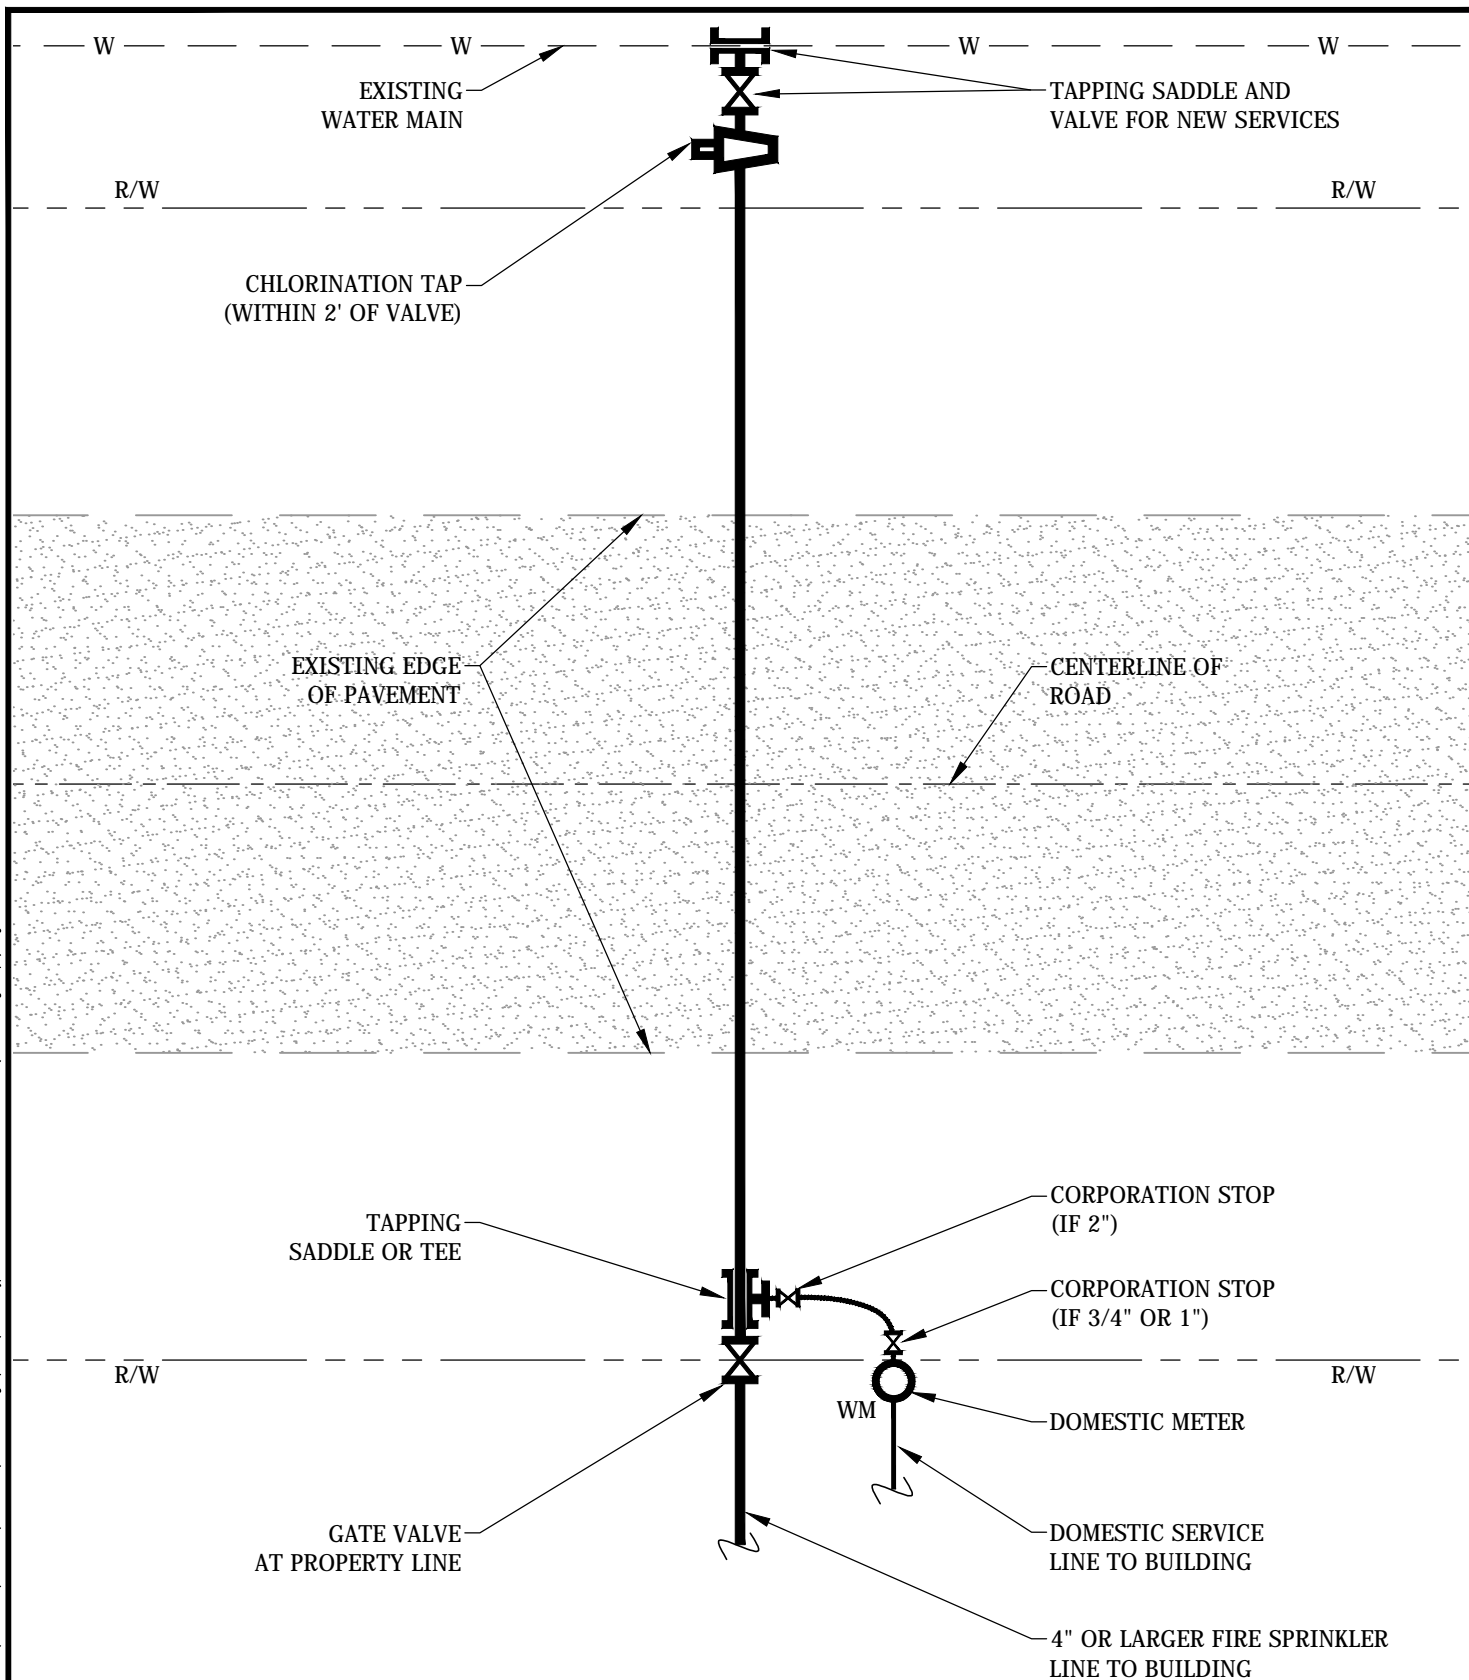

## TYPICAL COMMERCIAL SERVICE CONNECTIONS (ROAD BORING REQUIRED)

Approved: 06/09/15

Adopted: 06/09/15

Figure

Approved By: Michael D. Labitzke, P.E.

Scale: N.T.S.

DW16