


File: F:\ENGINEER\AUTOCAD\Standards\Detail Drawings\Sewer\WW-08 Stub-out at Manhole.dwg

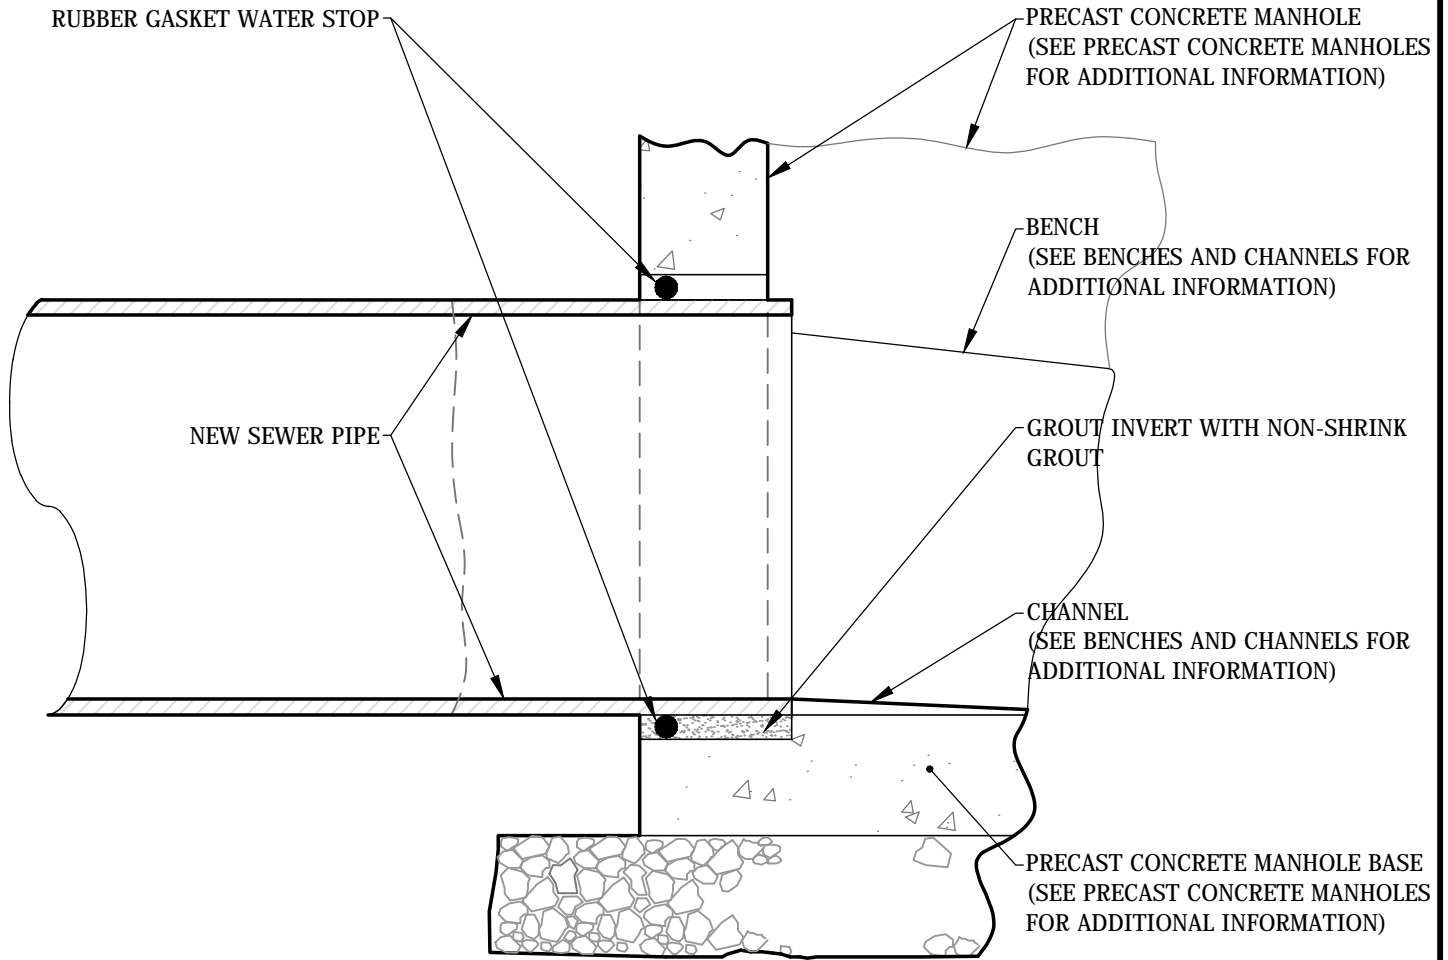

STUB-OUT AT MANHOLE

Approved: 11/10/15

Adopted: 11/10/15

Figure

Approved By: Michael D. Labitzke, P.E.

Scale: N.T.S.

WW-08