


File: F:\ENGINEER\AUTOCAD\Standards\Detail Drawings\Sewer\WW-24 Sanitary Service Connection to Exist Pipe.dwg

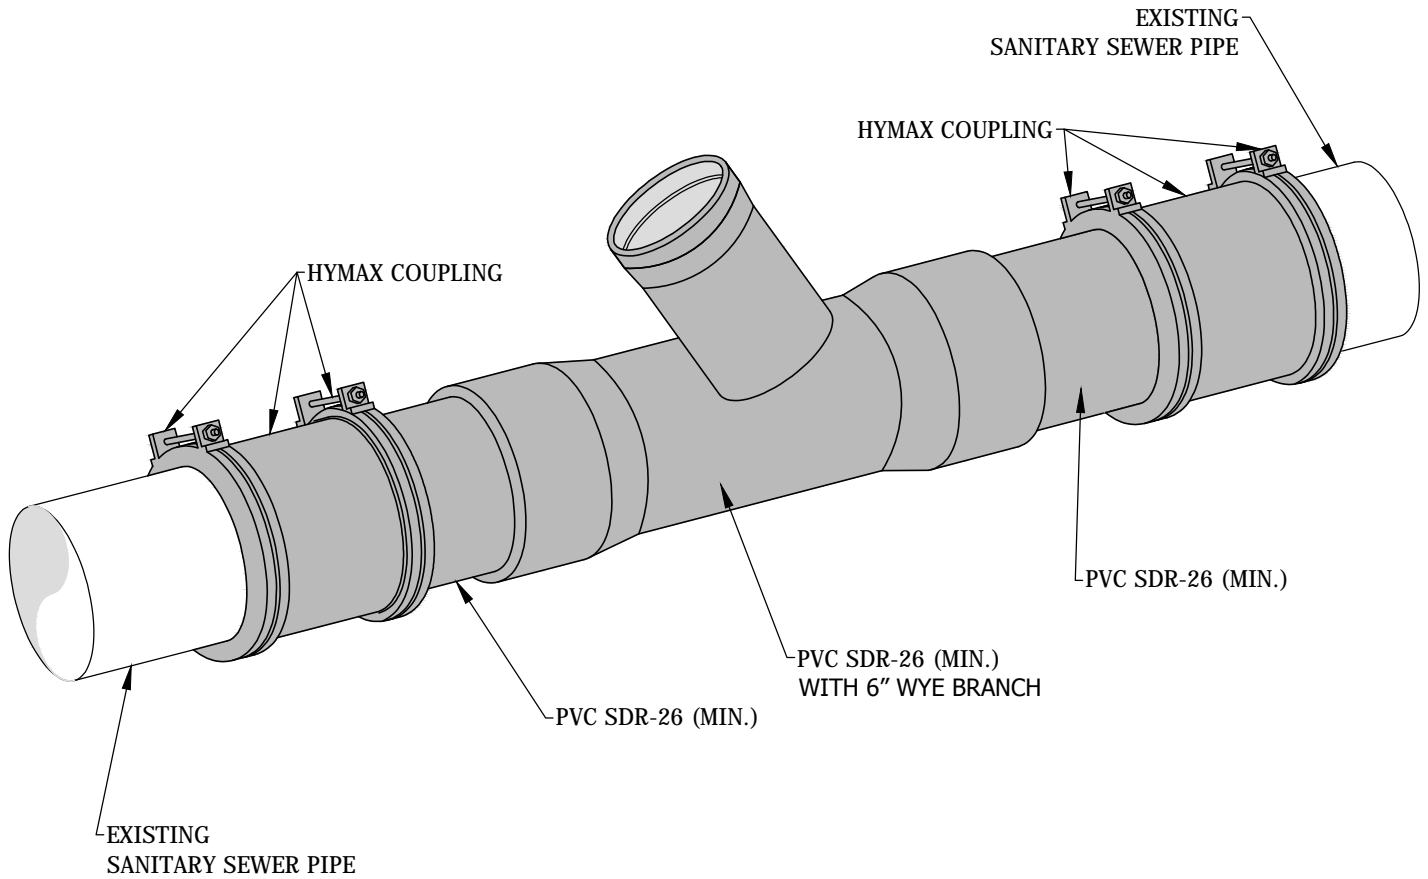

COUPLING NOTES:

1. FOR COUPLINGS OF 12" AND LESS IN DIAMETER, THE PIPES MUST BE INSERTED A MINIMUM OF 2.25" INTO THE COUPLING. FOR COUPLINGS OF 14" TO 24", THE PIPES MUST BE INSERTED A MINIMUM OF 4" INTO THE COUPLING.
2. FOR PIPES LARGER THAN 24" DIAMETER, SEE SPECIAL DETAIL.



SANITARY SERVICE CONNECTION TO EXISTING PIPE

Approved: 11/10/15

Adopted: 11/10/15

Figure

Approved By: Michael D. Labitzke, P.E.

Scale: N.T.S.

WW-24