


Fig. 2: ENGINEER AUTOCAD Standards Detail Drawings\Water\DW27-4n\Meter Pit.dwg

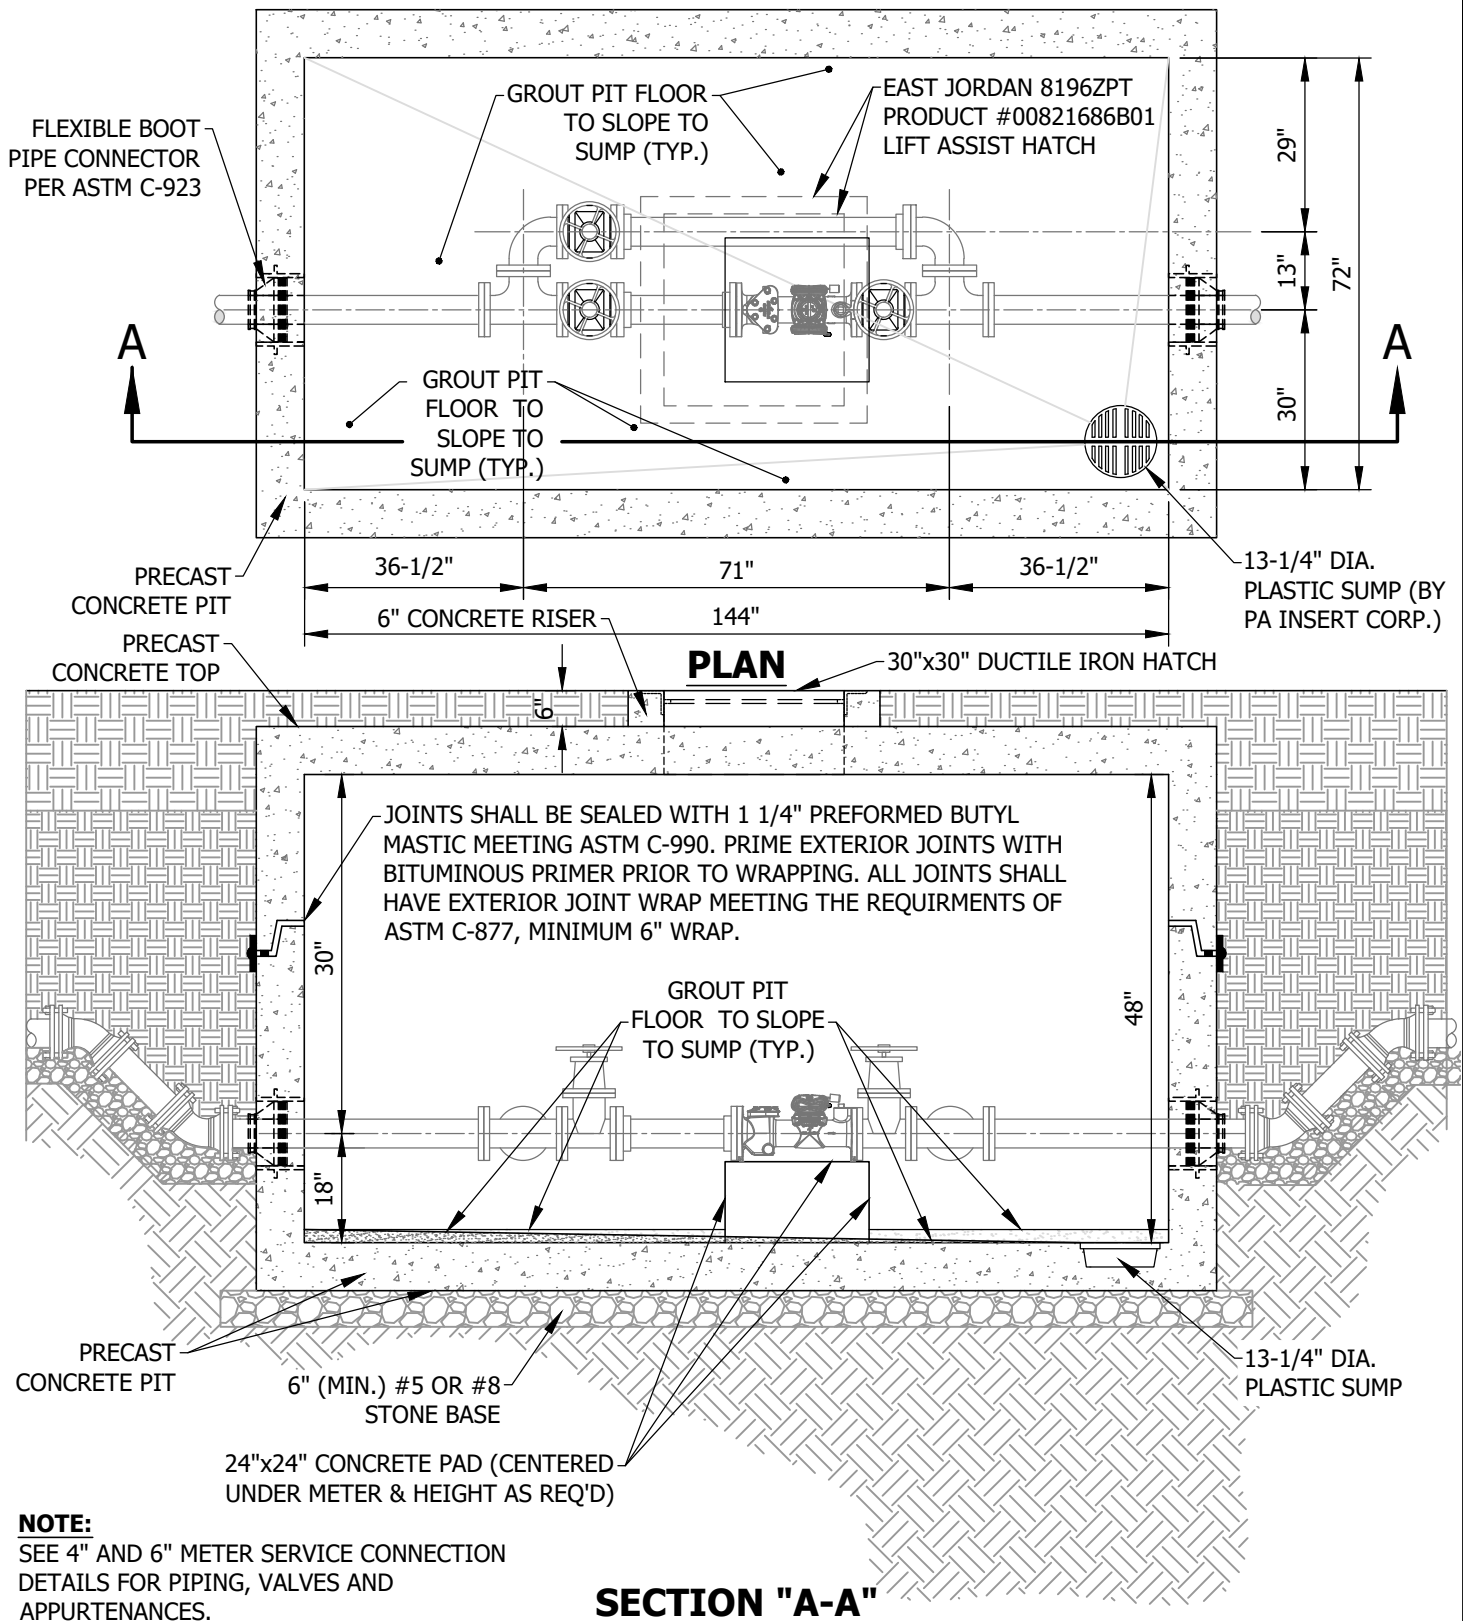

## 4" METER PIT

Approved: 02/28/17

Approved By: Michael D. Labitzke, P.E.

Adopted: 02/28/17

Scale: N.T.S.

Figure

DW27