



File: F:\ENGINEER\AUTOCAD\Standards\Detail Drawings\Sewer\WW-11 New MH Connection to Existing Pipe.dwg

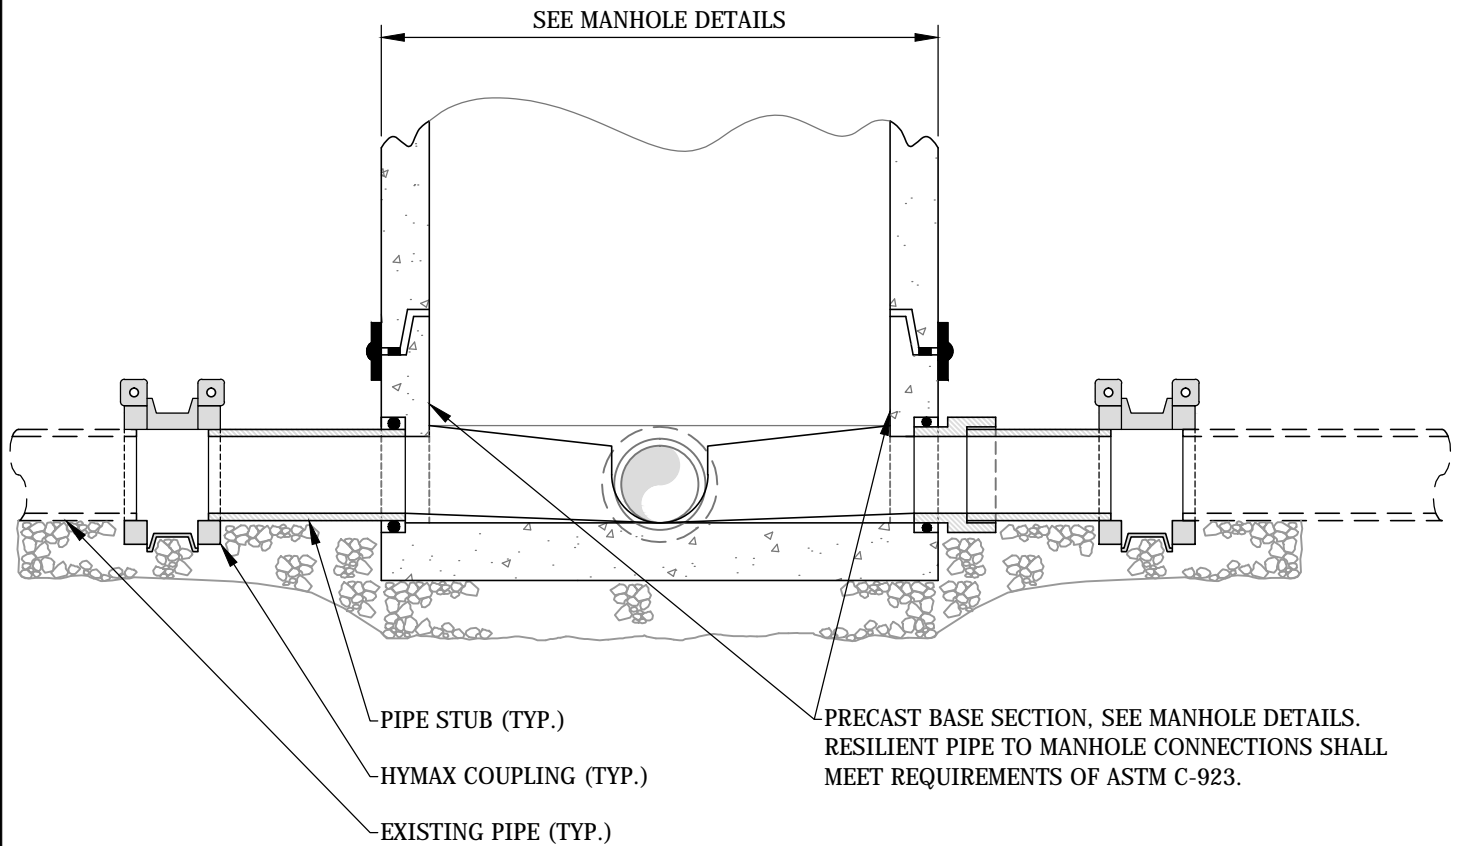

NOTE:

CUT OUT SECTION OF EXISTING PIPE, INSTALL NEW MANHOLE WITH STUBS, CONNECT WITH HYMAX COUPLERS AS SHOWN.

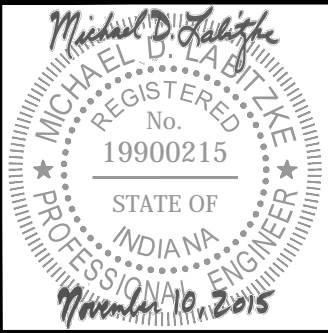

NEW MANHOLE ON EXISTING PIPE

Approved: 11/10/15	Adopted: 11/10/15	Figure WW-11
Approved By: Michael D. Labitzke, P.E.	Scale: N.T.S.	