


EXAMPLE "C"

COMMERCIAL SITE PLAN

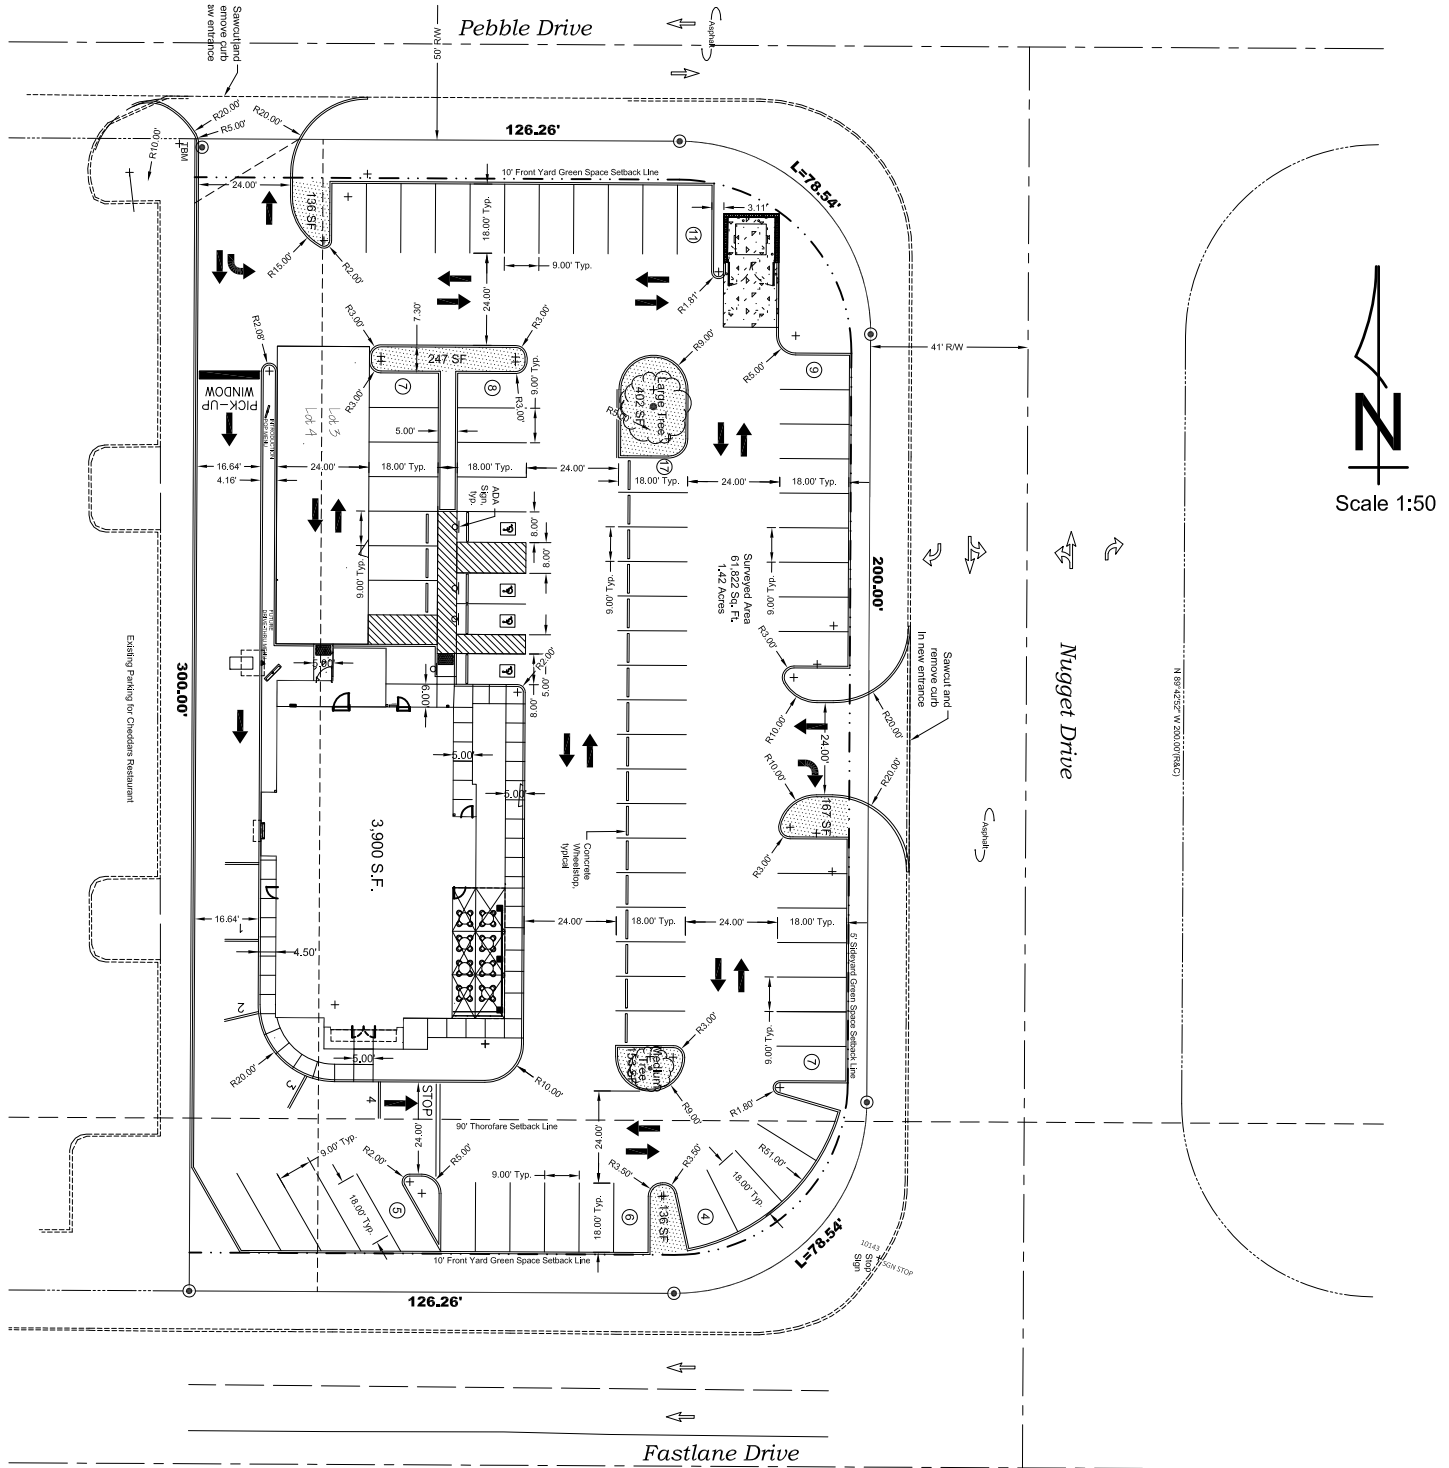

SITE PLAN DETAILS:

2550 Fastlane Drive
 Evansville, IN 47708
 Lot 20
 Big Commercial Subdivision

1st Floor Area Footage (Single Story)

- 1
 - 2
- Total Footprint Coverage = 3900 Sq. Ft.

OWNER / BUILDER / CONTRACTOR

Prepared By: John Q. Builder
 450 Easley Street
 Evansville, IN 47708
 812.435.1234

Date: April 1, 2014