
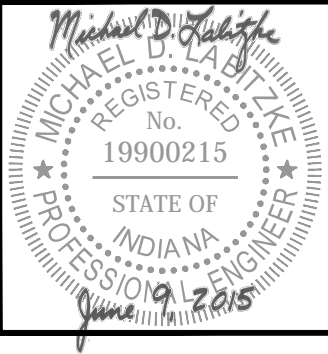


File: F:\ENGINEER\AUTOCAD\Standards\Drawings\Water\DW11\Typical Offset Assembly (5in or San Crossing).dwg

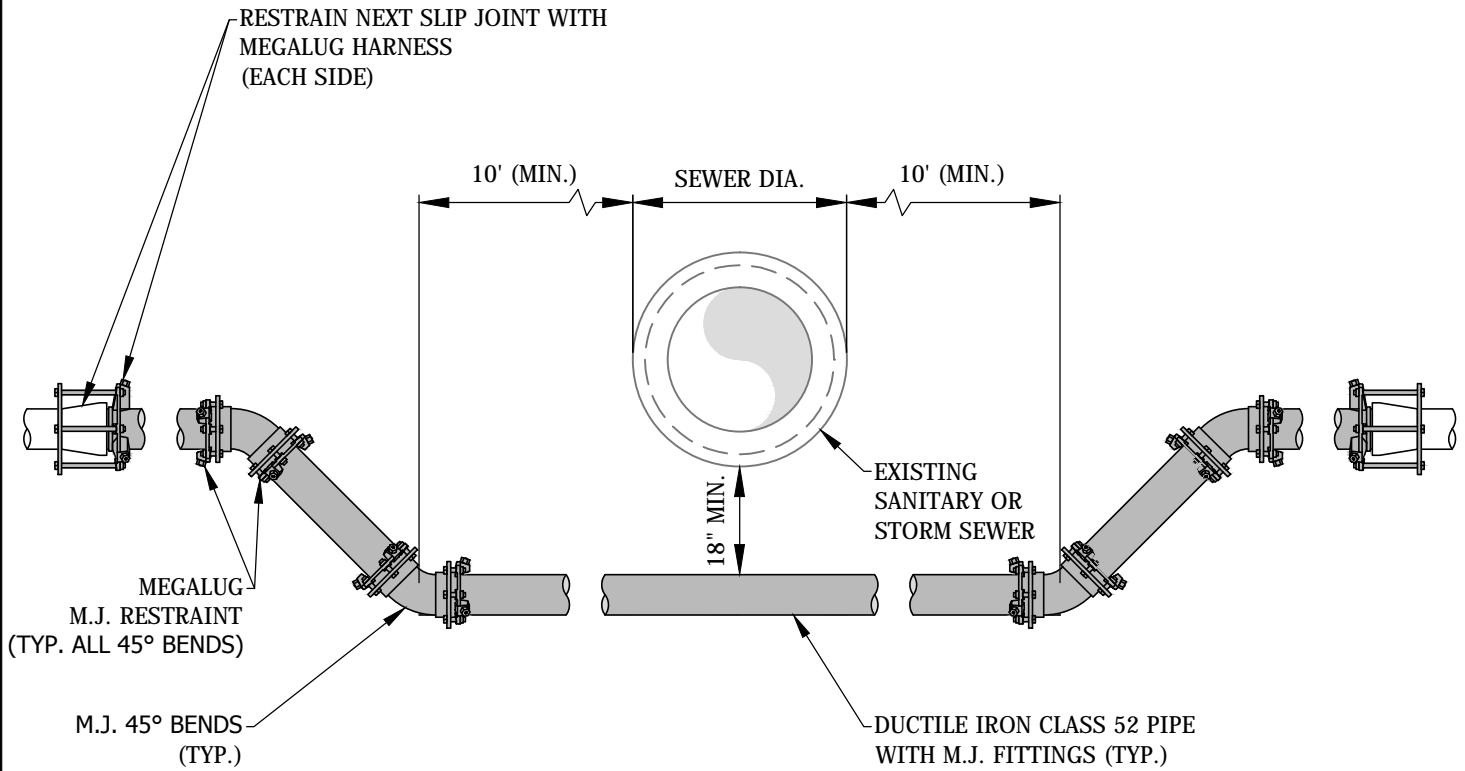

TYPICAL OFFSET ASSEMBLY (STORM OR SANITARY CROSSING)

Approved: 06/09/15

Adopted: 06/09/15

Figure

Approved By: Michael D. Labitzke, P.E.

Scale: N.T.S.

DW11