



File: J:\ENGINEER\AUTOCAD\Standards\Detail Drawings\Water\DW13-Water Line Location for Cul-De-Sac (8in. or 12in. pipe).dwg

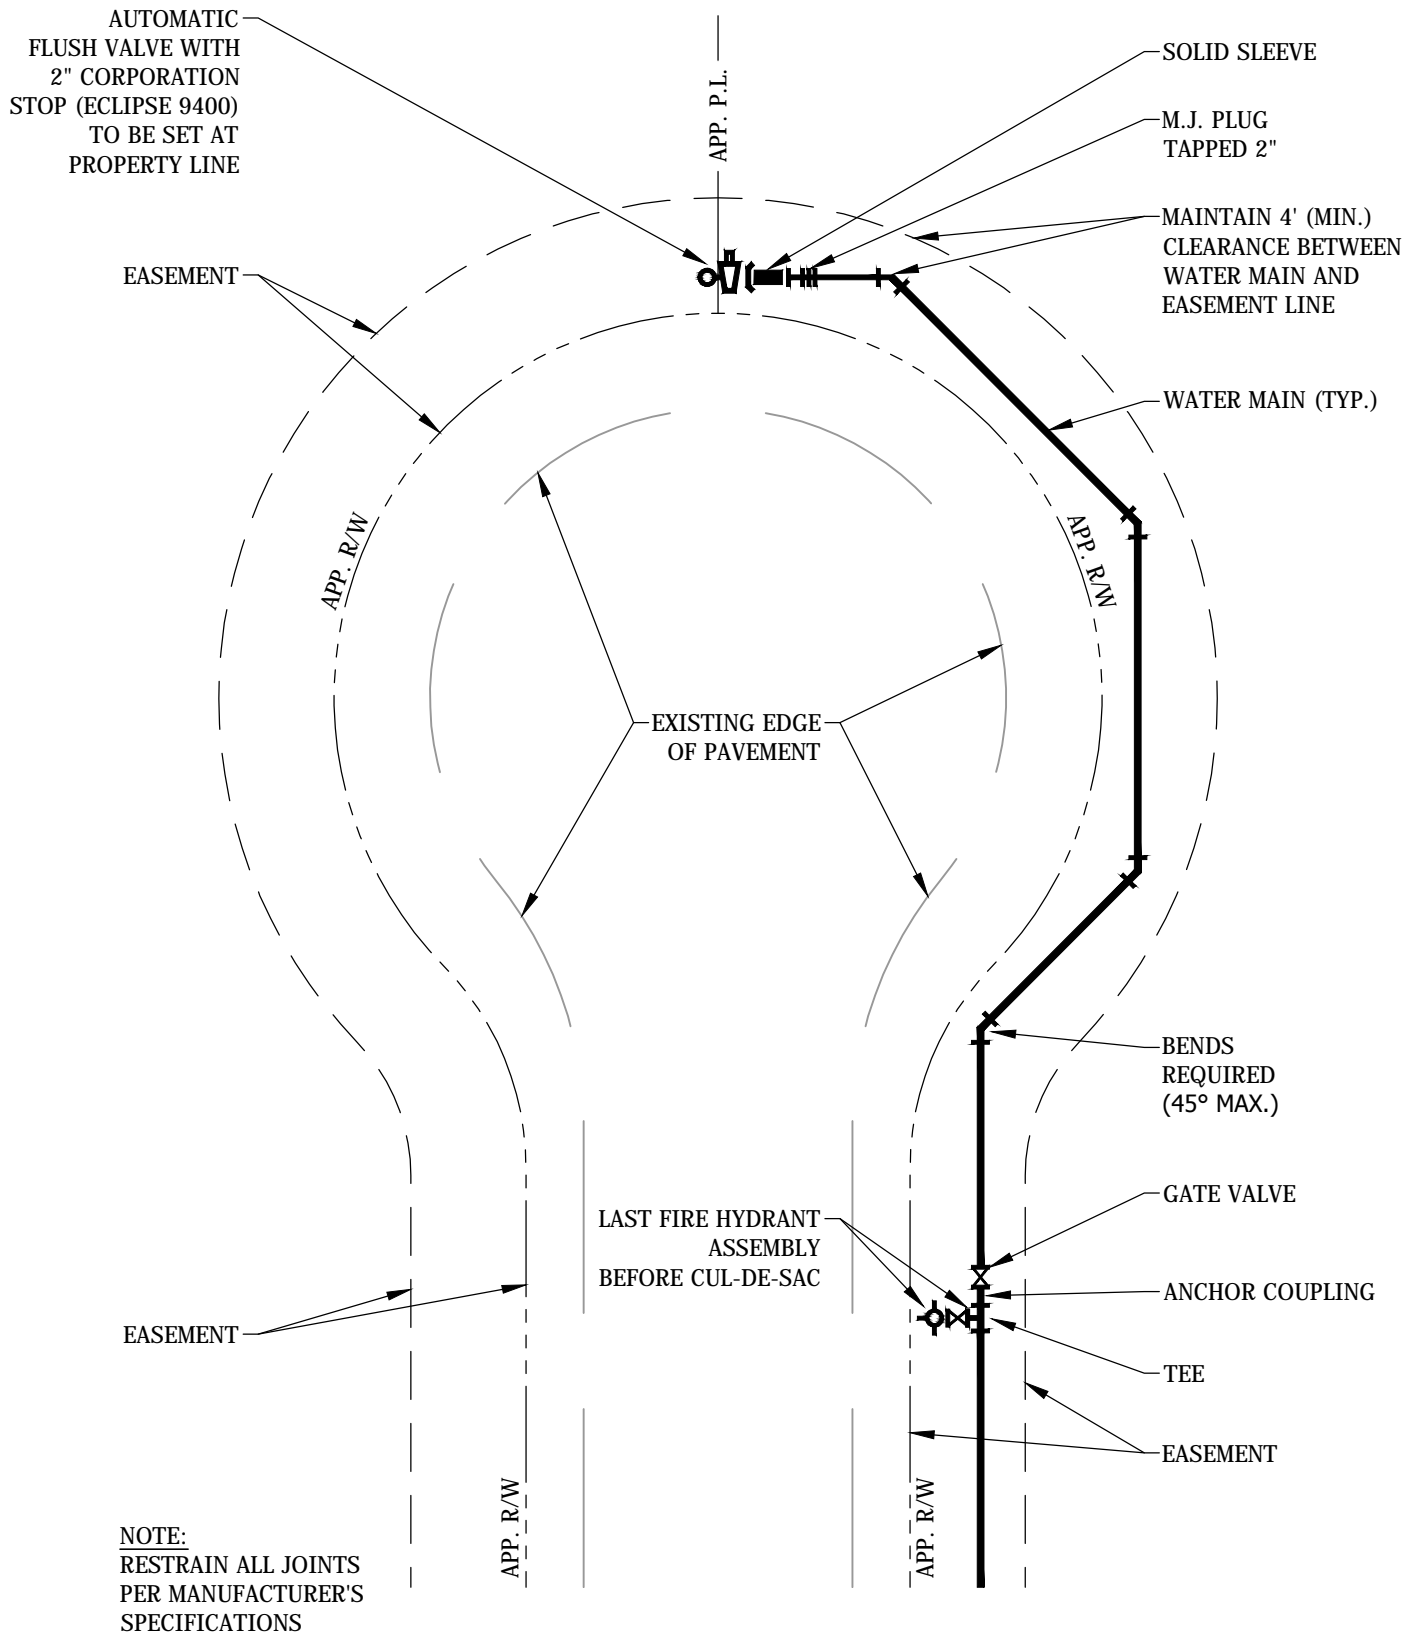

NOTE:
 RESTRAIN ALL JOINTS
 PER MANUFACTURER'S
 SPECIFICATIONS

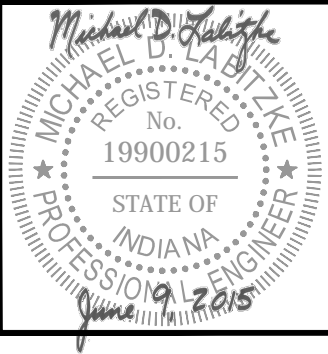

WATER LINE LOCATION FOR CUL-DE-SAC (8" OR 12" PIPE)

Approved: 06/09/15	Adopted: 06/09/15	Figure DW13
Approved By: Michael D. Labitzke, P.E.	Scale: N.T.S.	